







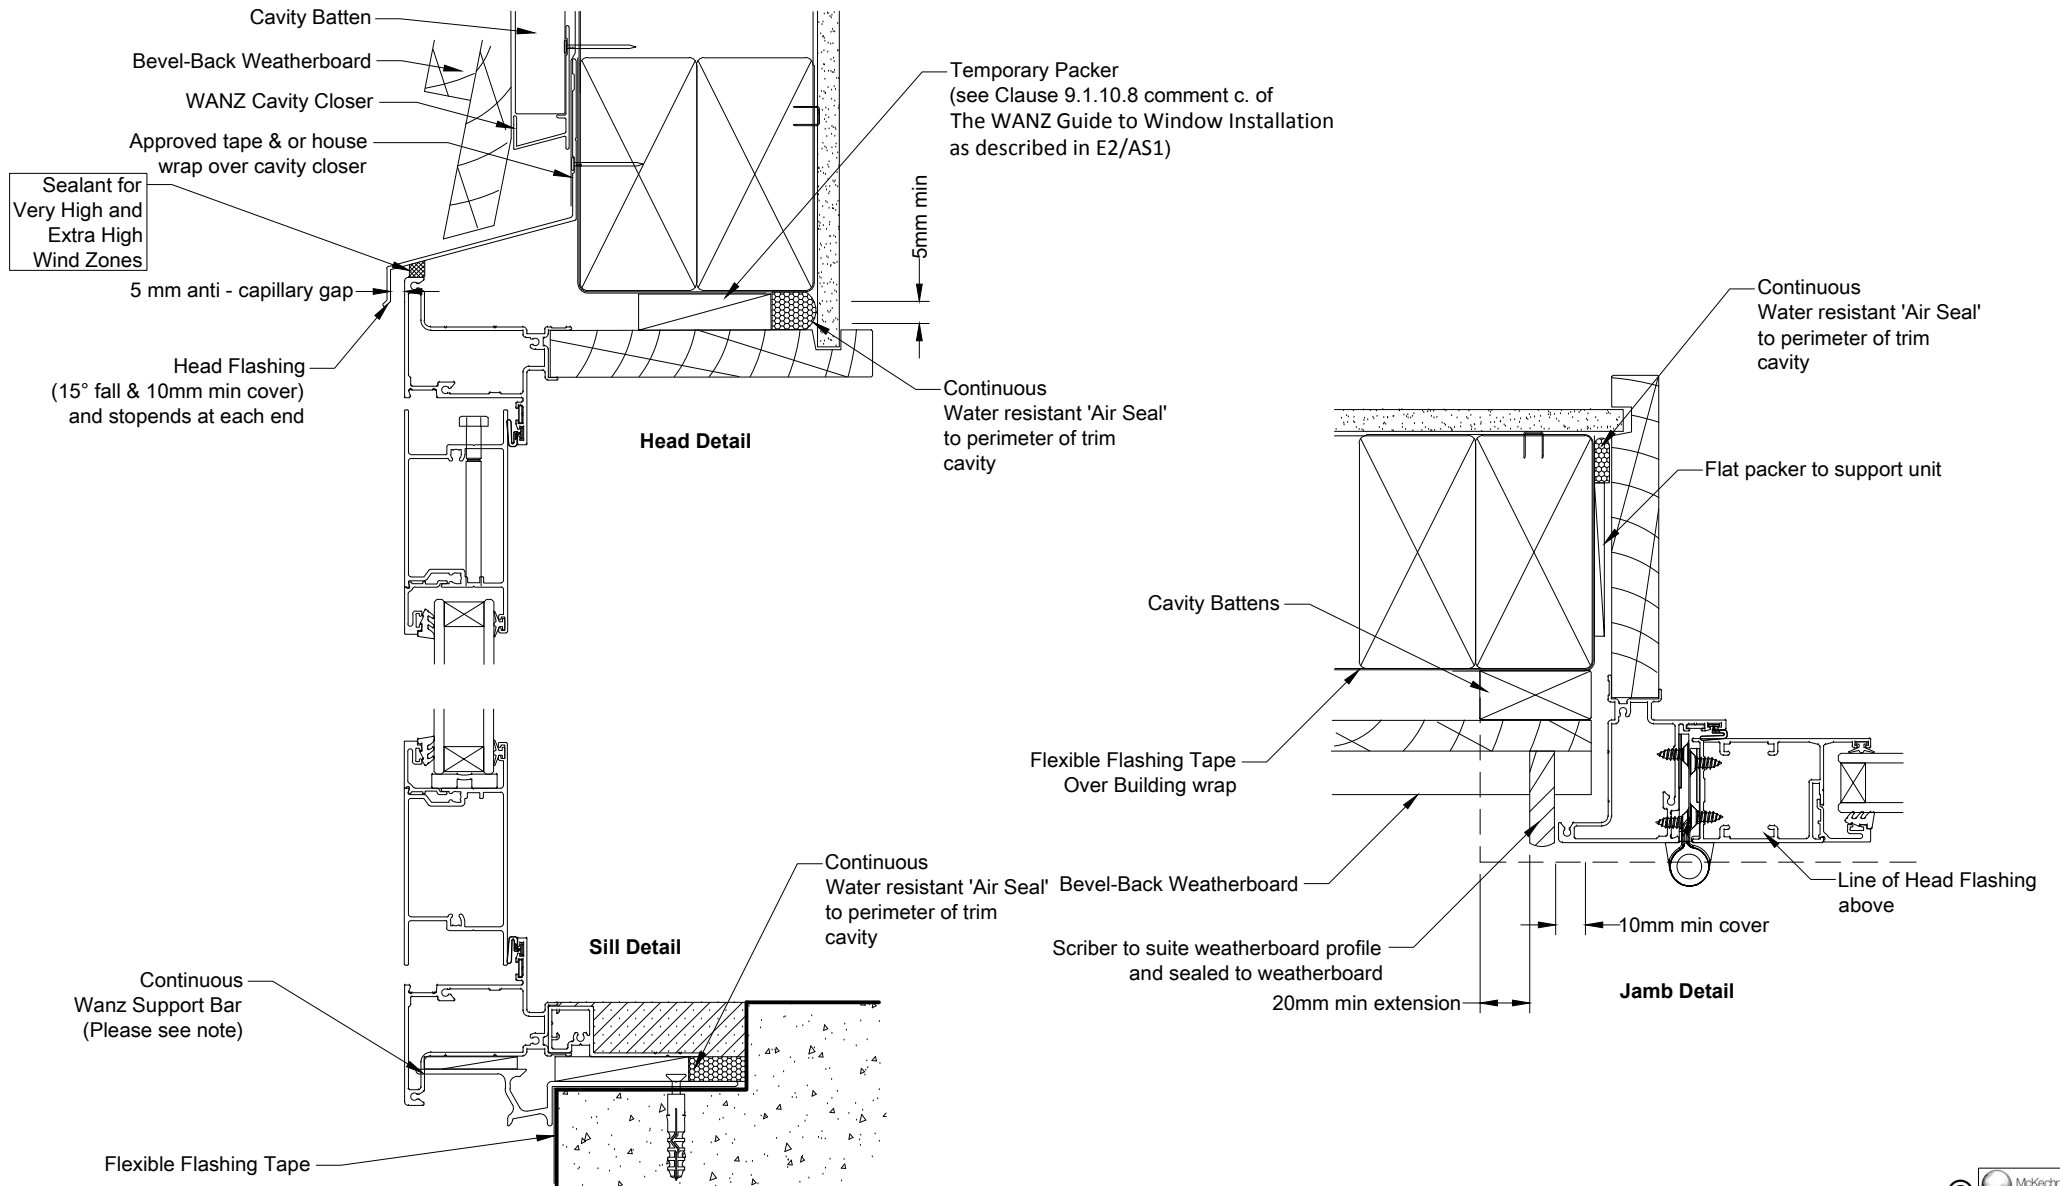
This document is intended as a guide only and is to be used in conjunction with The WANZ Guide to Window Installation as described in E2/AS1 Amendment 5 (see link below) <http://www.wanz.org.nz/download/WANZ%20Guide%20to%20E2%20AS1%20Amd%206%20V1.3%20Dec%202014.pdf>

DATE: 07/04/2015	WANZ WIS CAVITY CONSTRUCTION B/B WEATHERBOARD - AWNING WINDOW
SCALE: 1:2 @ A3	
ISSUE: No: 001	
Page :ccBBWBaw	
OMEGA WINDOWS + DOORS 36 Paratū Road, Bell Block Private Bag 2007 New Plymouth 4342 TEL: 0800 500 141 FAX: +64 6 755 9381 www.omegawindows.co.nz	
 	

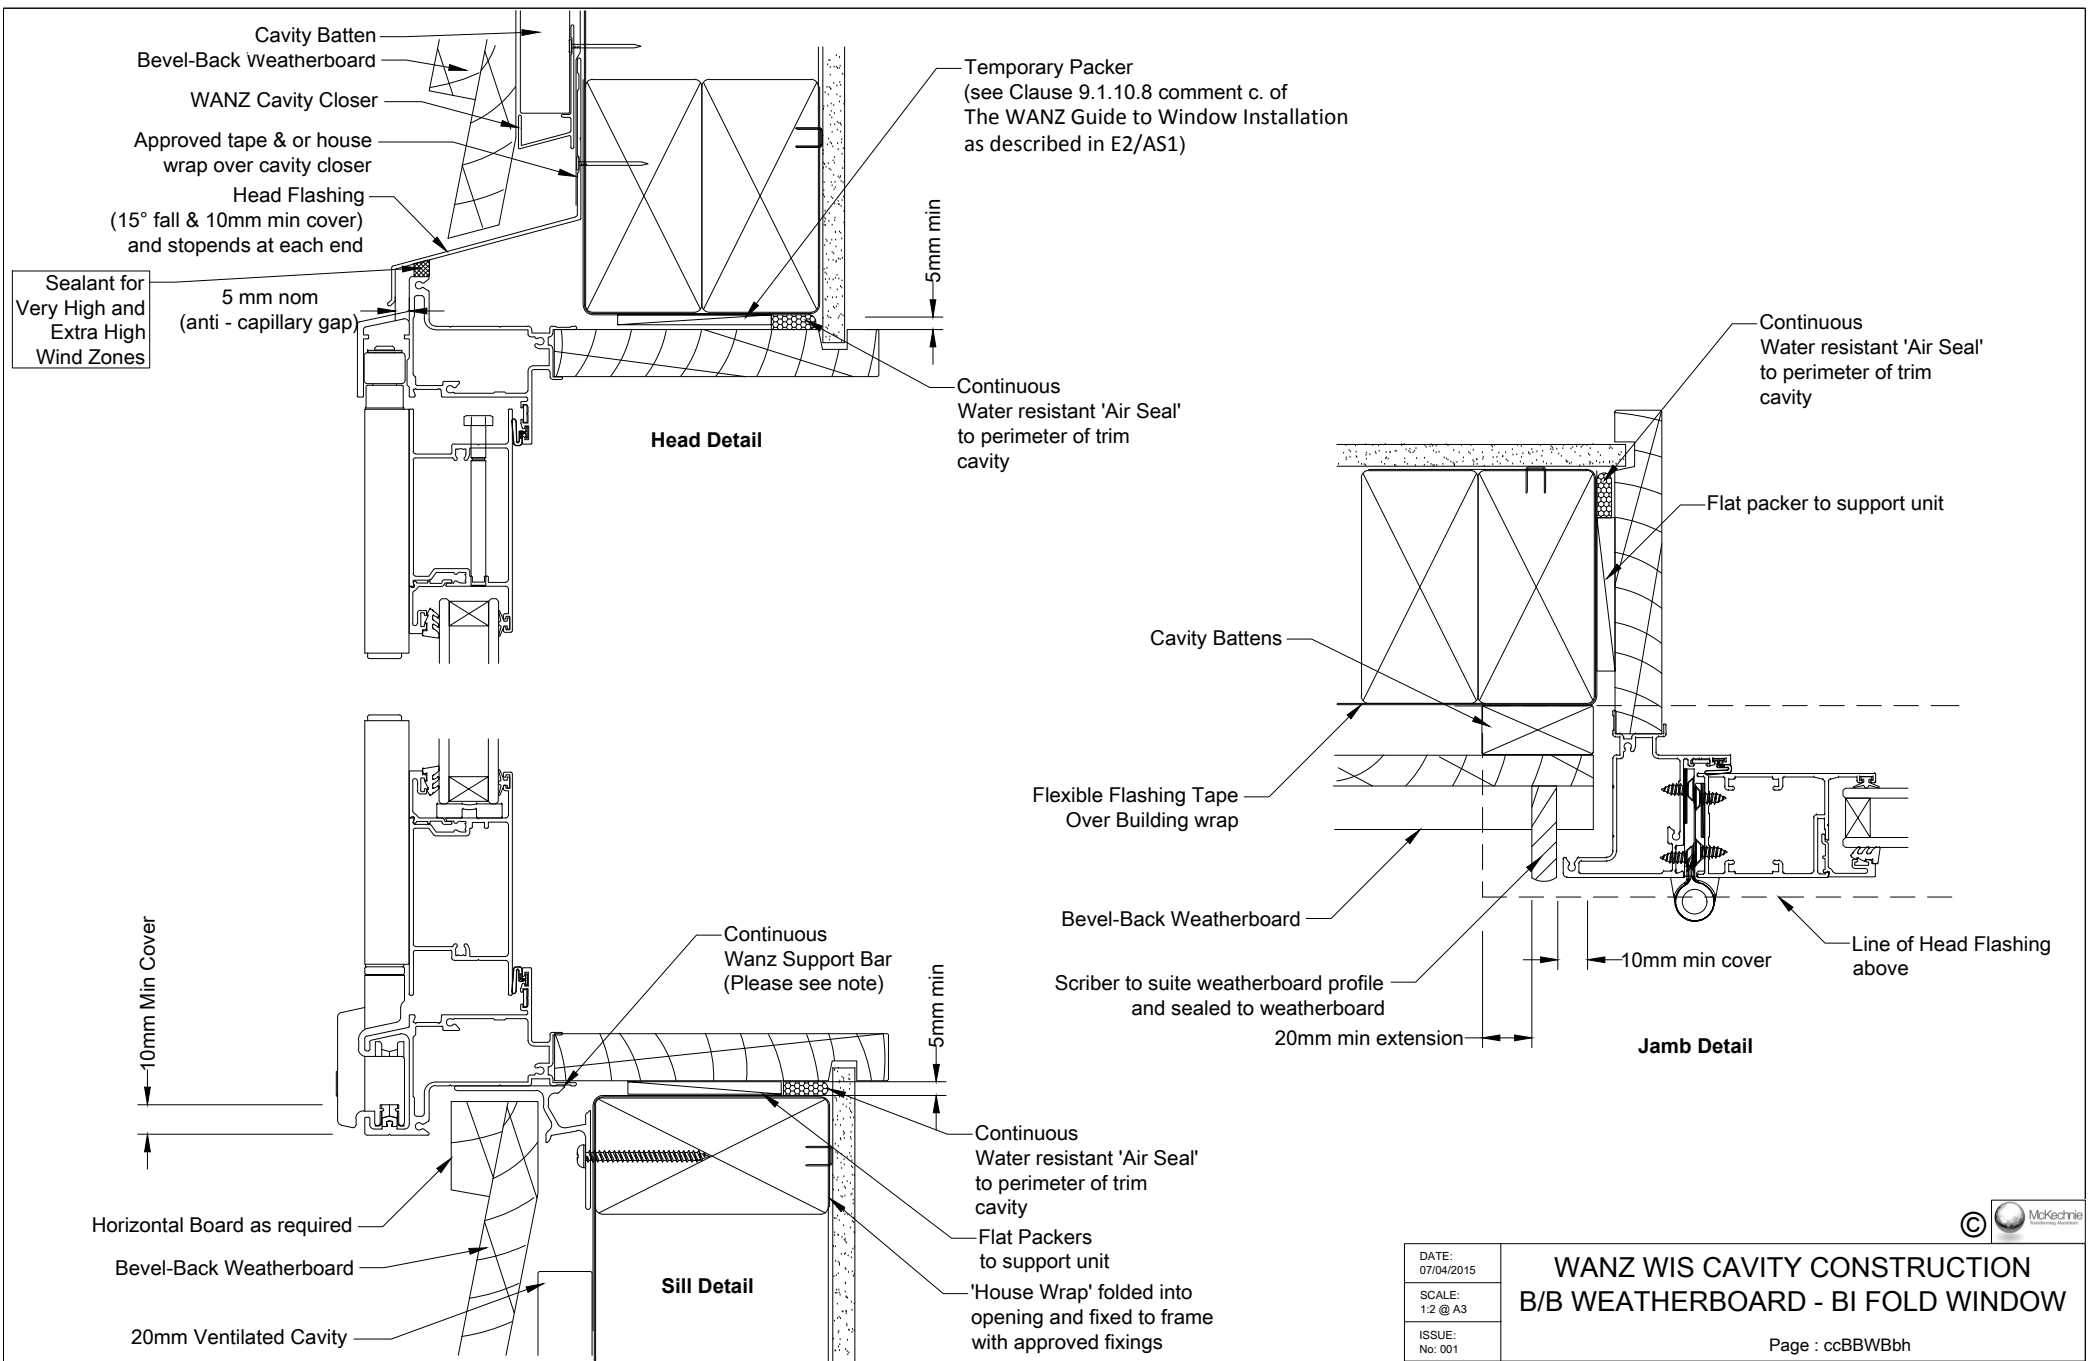


This document is intended as a guide only and is to be used in conjunction with
 The Wanz Guide to Window Installation as described in E2/AS1 Amendment 5 (see link below)
<http://www.wanz.org.nz/download/WANZ%20Guide%20to%20E2%20AS1%20Amd%206%20V1.3%20Dec%202014.pdf>

DATE: 07/04/2015	WANZ WIS CAVITY CONSTRUCTION B/B WEATHERBOARD - BI FOLD WINDOW	Page : ccBBWBbh
SCALE: 1:2 @ A3		
ISSUE: No: 001		
OMEGA Windows & Doors Ltd. 36 Paratiro Road, Bell Block Private Bag 2007 New Plymouth 4342 TEL: 0800 500 141 FAX: +64 6 755 9381 www.omegawindows.co.nz		  




This document is intended as a guide only and is to be used in conjunction with
 The Wanz Guide to Window Installation as described in E2/AS1 Amendment 5 (see link below)
<http://www.wanz.org.nz/download/WANZ%20Guide%20to%20E2%20AS1%20Amd%206%20V1.3%20Dec%202014.pdf>

DATE: 07/04/2015	WANZ WIS CAVITY CONSTRUCTION B/B WEATHERBOARD - HINGED DOOR
SCALE: 1:2 @ A3	
ISSUE: No: 001	
Page : ccBBWhbd	
OMEGA Windows & Doors Ltd. 36 Paratit Road, Bell Block Private Bag 2007 New Plymouth 4342 TEL: 0800 500 141 FAX: +64 6 755 9381 www.omegawindows.co.nz	OMEGA WINDOWS + DOORS
 	

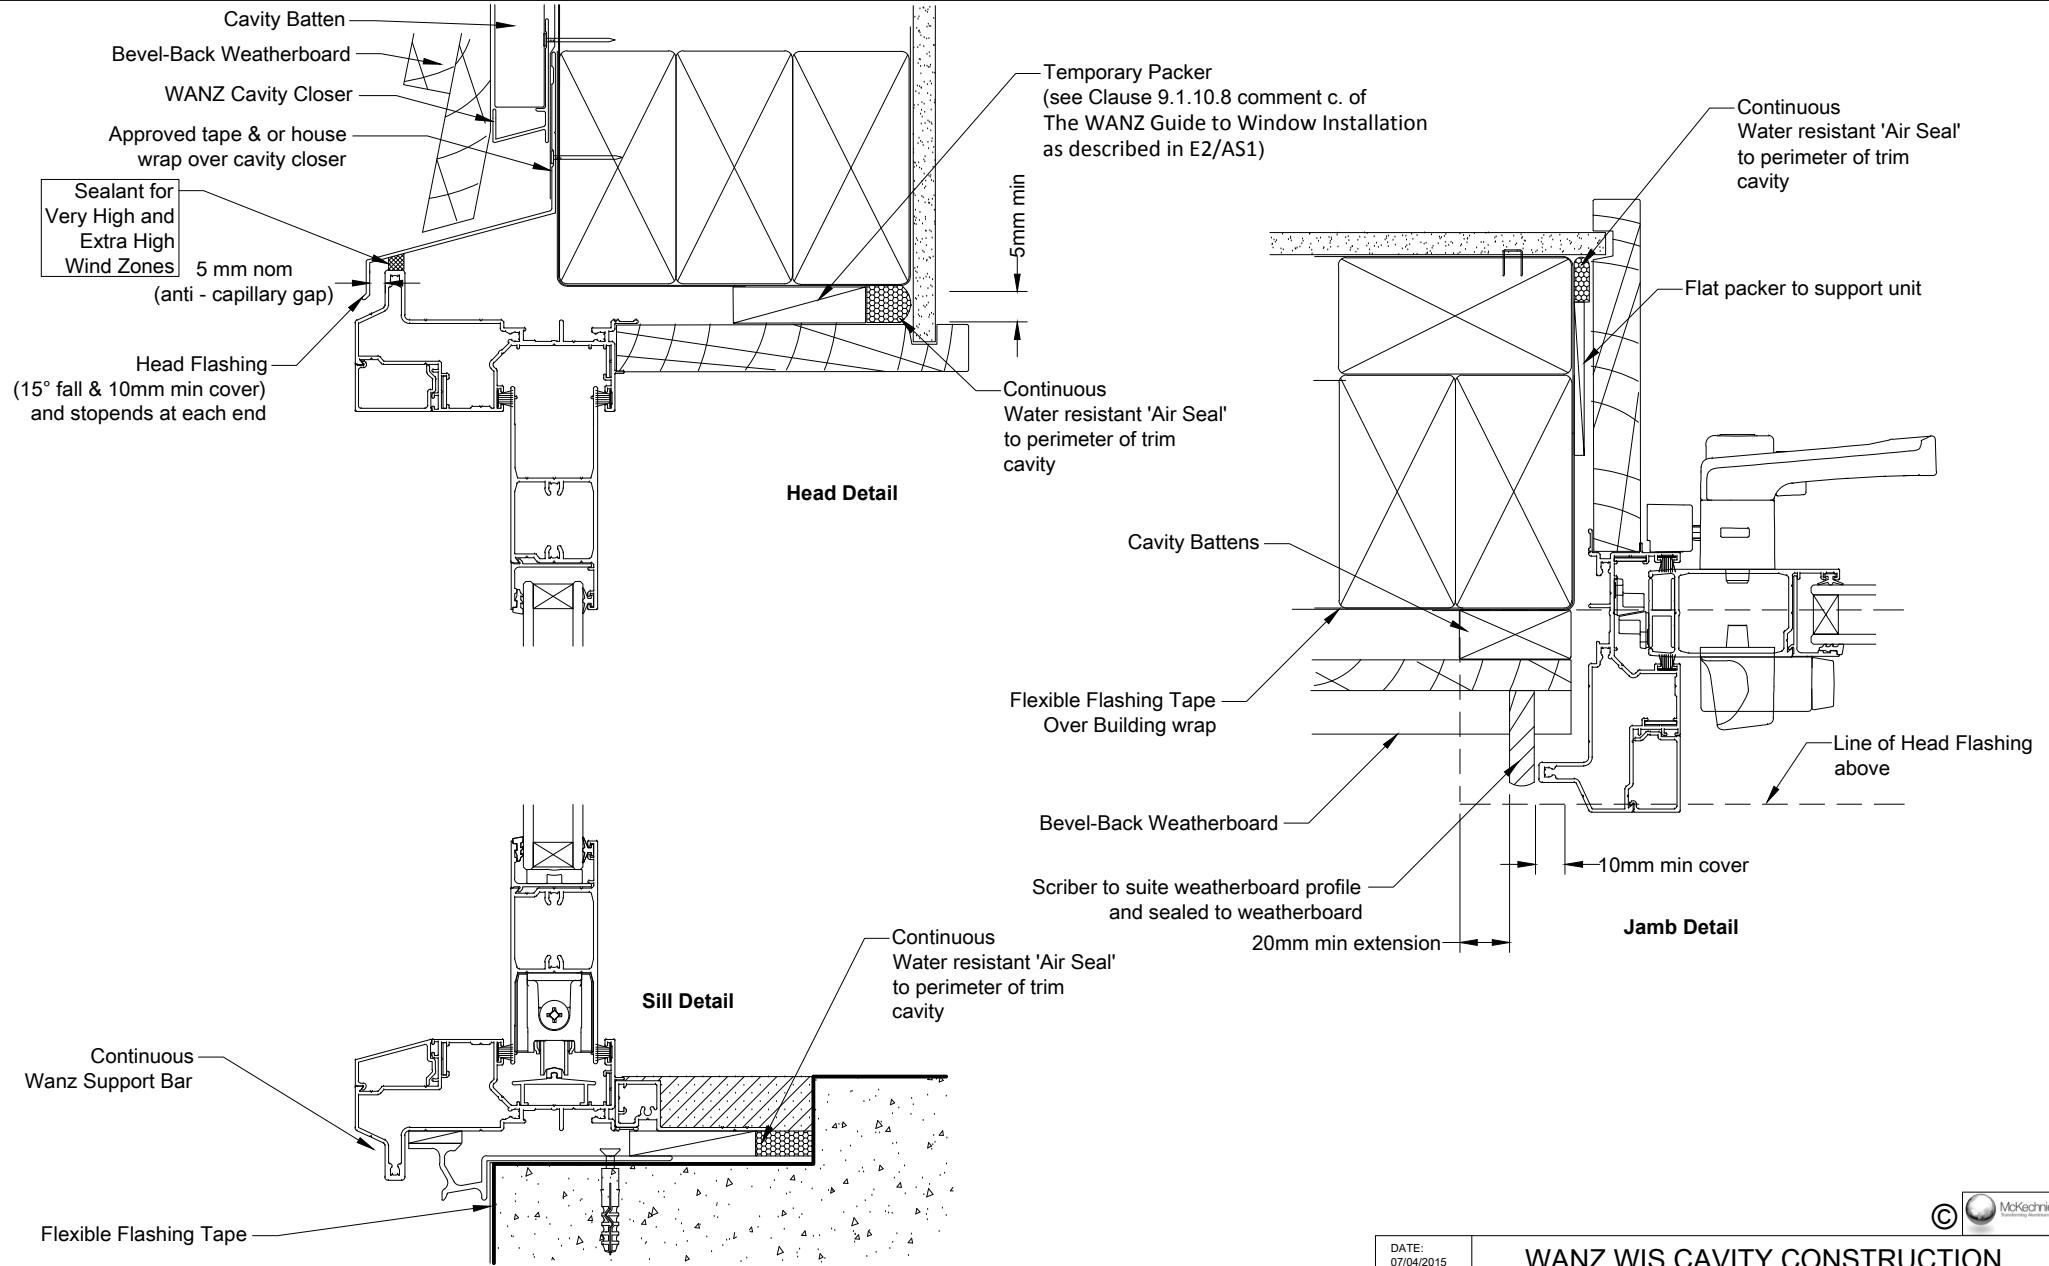

This document is intended as a guide only and is to be used in conjunction with
 The Wanz Guide to Window Installation as described in E2/AS1 Amendment 5 (see link below)
<http://www.wanz.org.nz/download/WANZ%20Guide%20to%20E2%20AS1%20Amd%206%20V1.3%20Dec%202014.pdf>


DATE: 07/04/2015	WANZ WIS CAVITY CONSTRUCTION B/B WEATHERBOARD - SLIDING DOOR
SCALE: 1:2 @ A3	
ISSUE: No: 001	
Page : ccBBWBsld	
OMEGA Windows & Doors Ltd. 36 Paratū Road, Bell Block Private Bag 2007 New Plymouth 4342 TEL: 0800 500 141 FAX: +64 6 755 9381 www.omegawindows.co.nz	

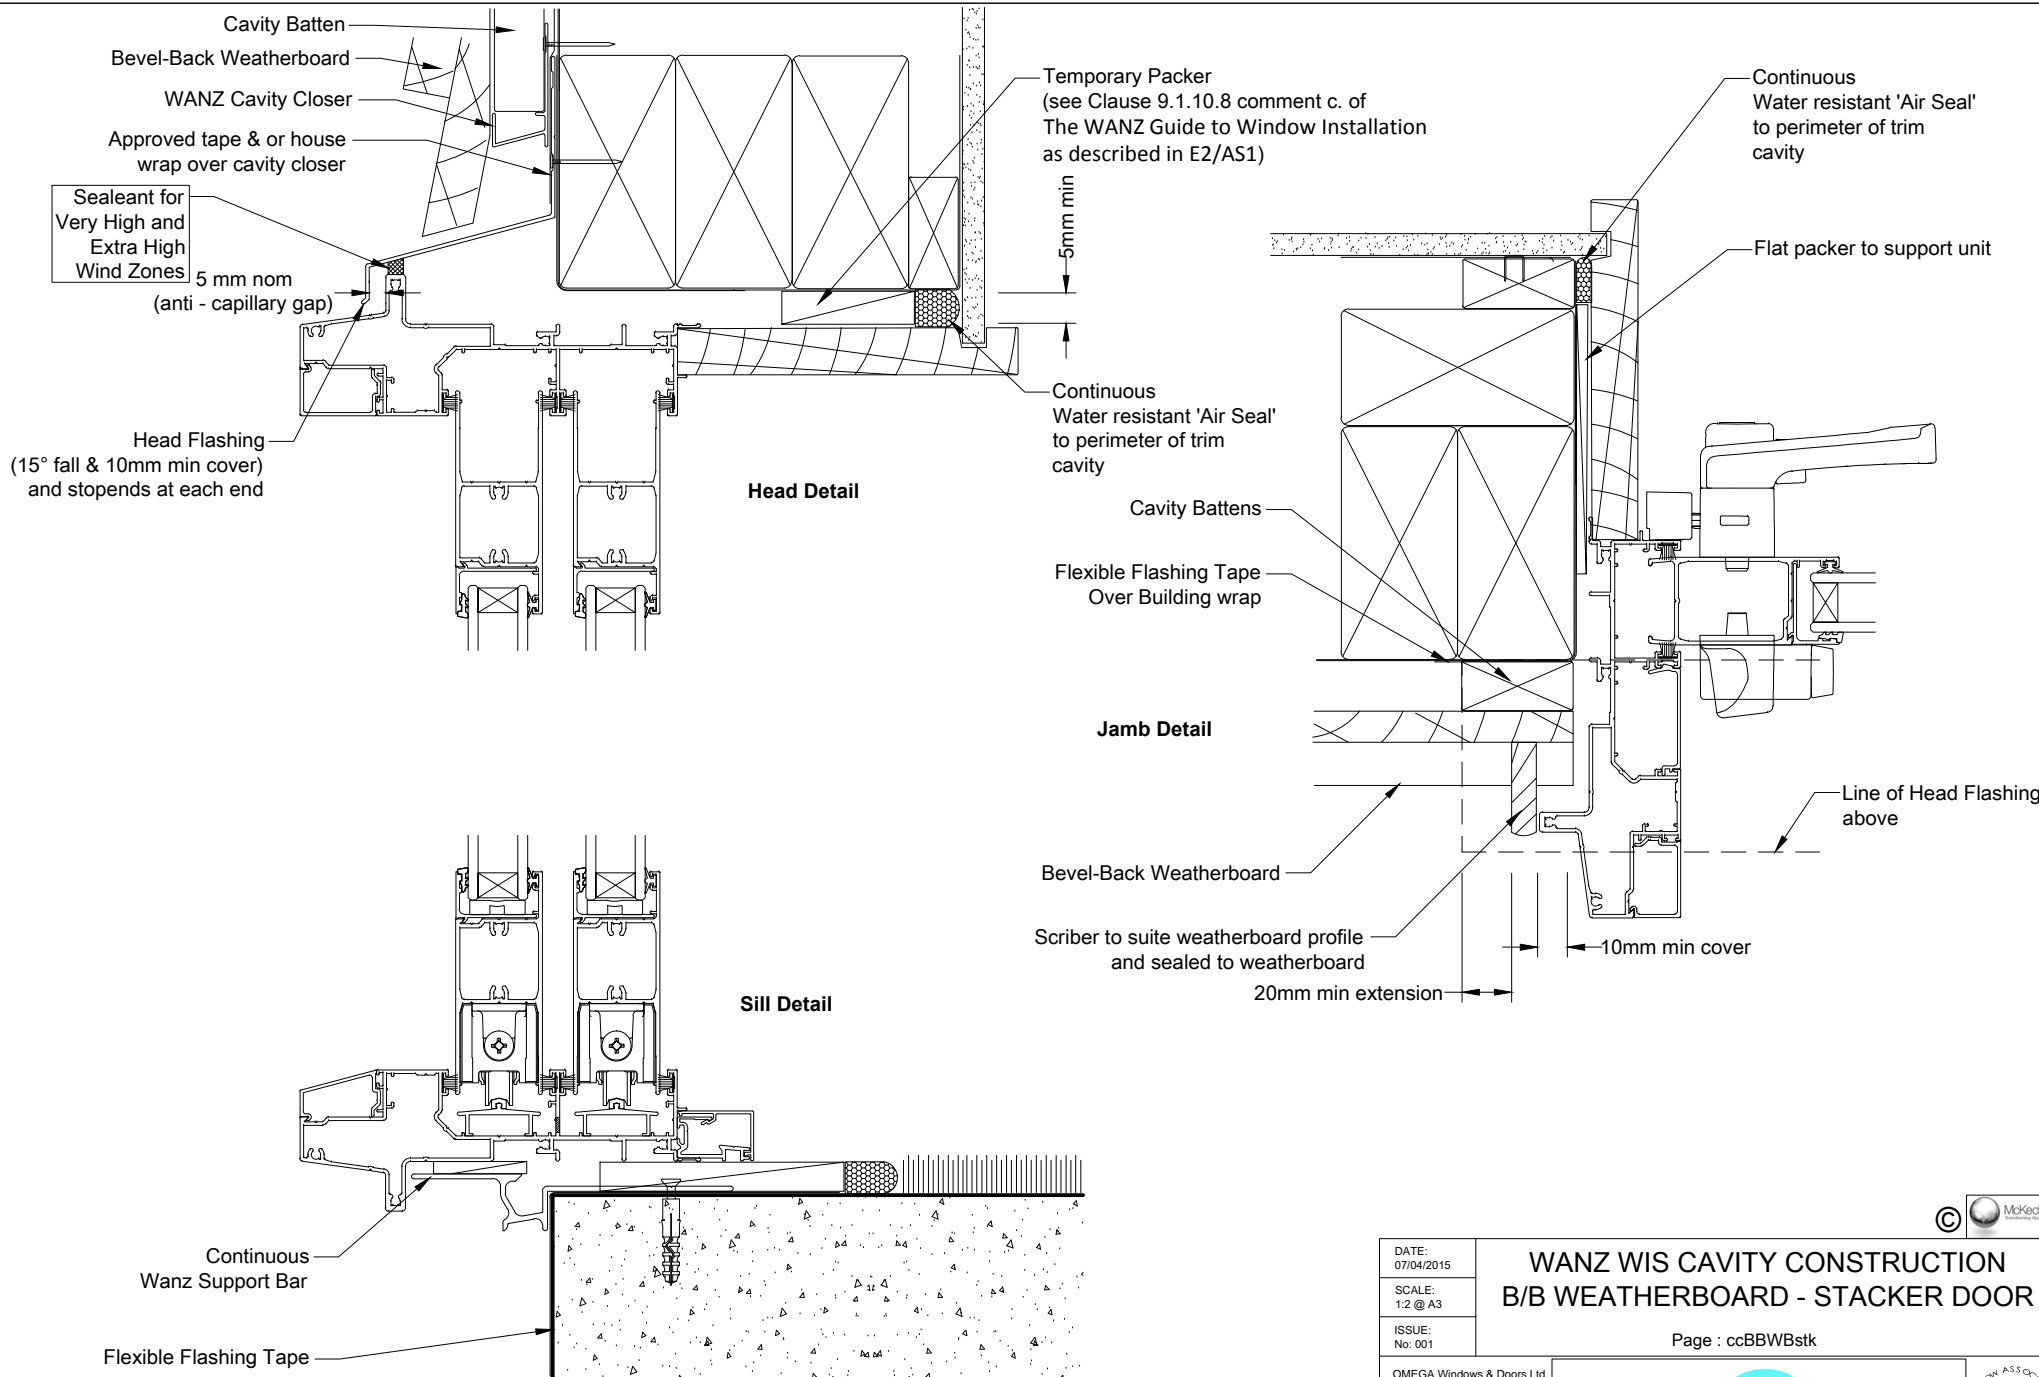

This document is intended as a guide only and is to be used in conjunction with
 The Wanz Guide to Window Installation as described in E2/AS1 Amendment 5 (see link below)
<http://www.wanz.org.nz/download/WANZ%20Guide%20to%20E2%20AS1%20Amd%206%20V1.3%20Dec%202014.pdf>

DATE: 07/04/2015	WANZ WIS CAVITY CONSTRUCTION B/B WEATHERBOARD - STACKER DOOR	Page : ccBBWBstk
SCALE: 1:2 @ A3		
ISSUE: No. 001		
OMEGA WINDOWS + DOORS		WINDOWN ASSOCIATION OF NEW ZEALAND MEMBER

OMEGA Windows & Doors Ltd.
 36 Paratit Road, Bell Block
 Private Bag 2007
 New Plymouth 4342
 TEL: 0800 500 141
 FAX: +64 6 755 9381
 www.omegawindows.co.nz

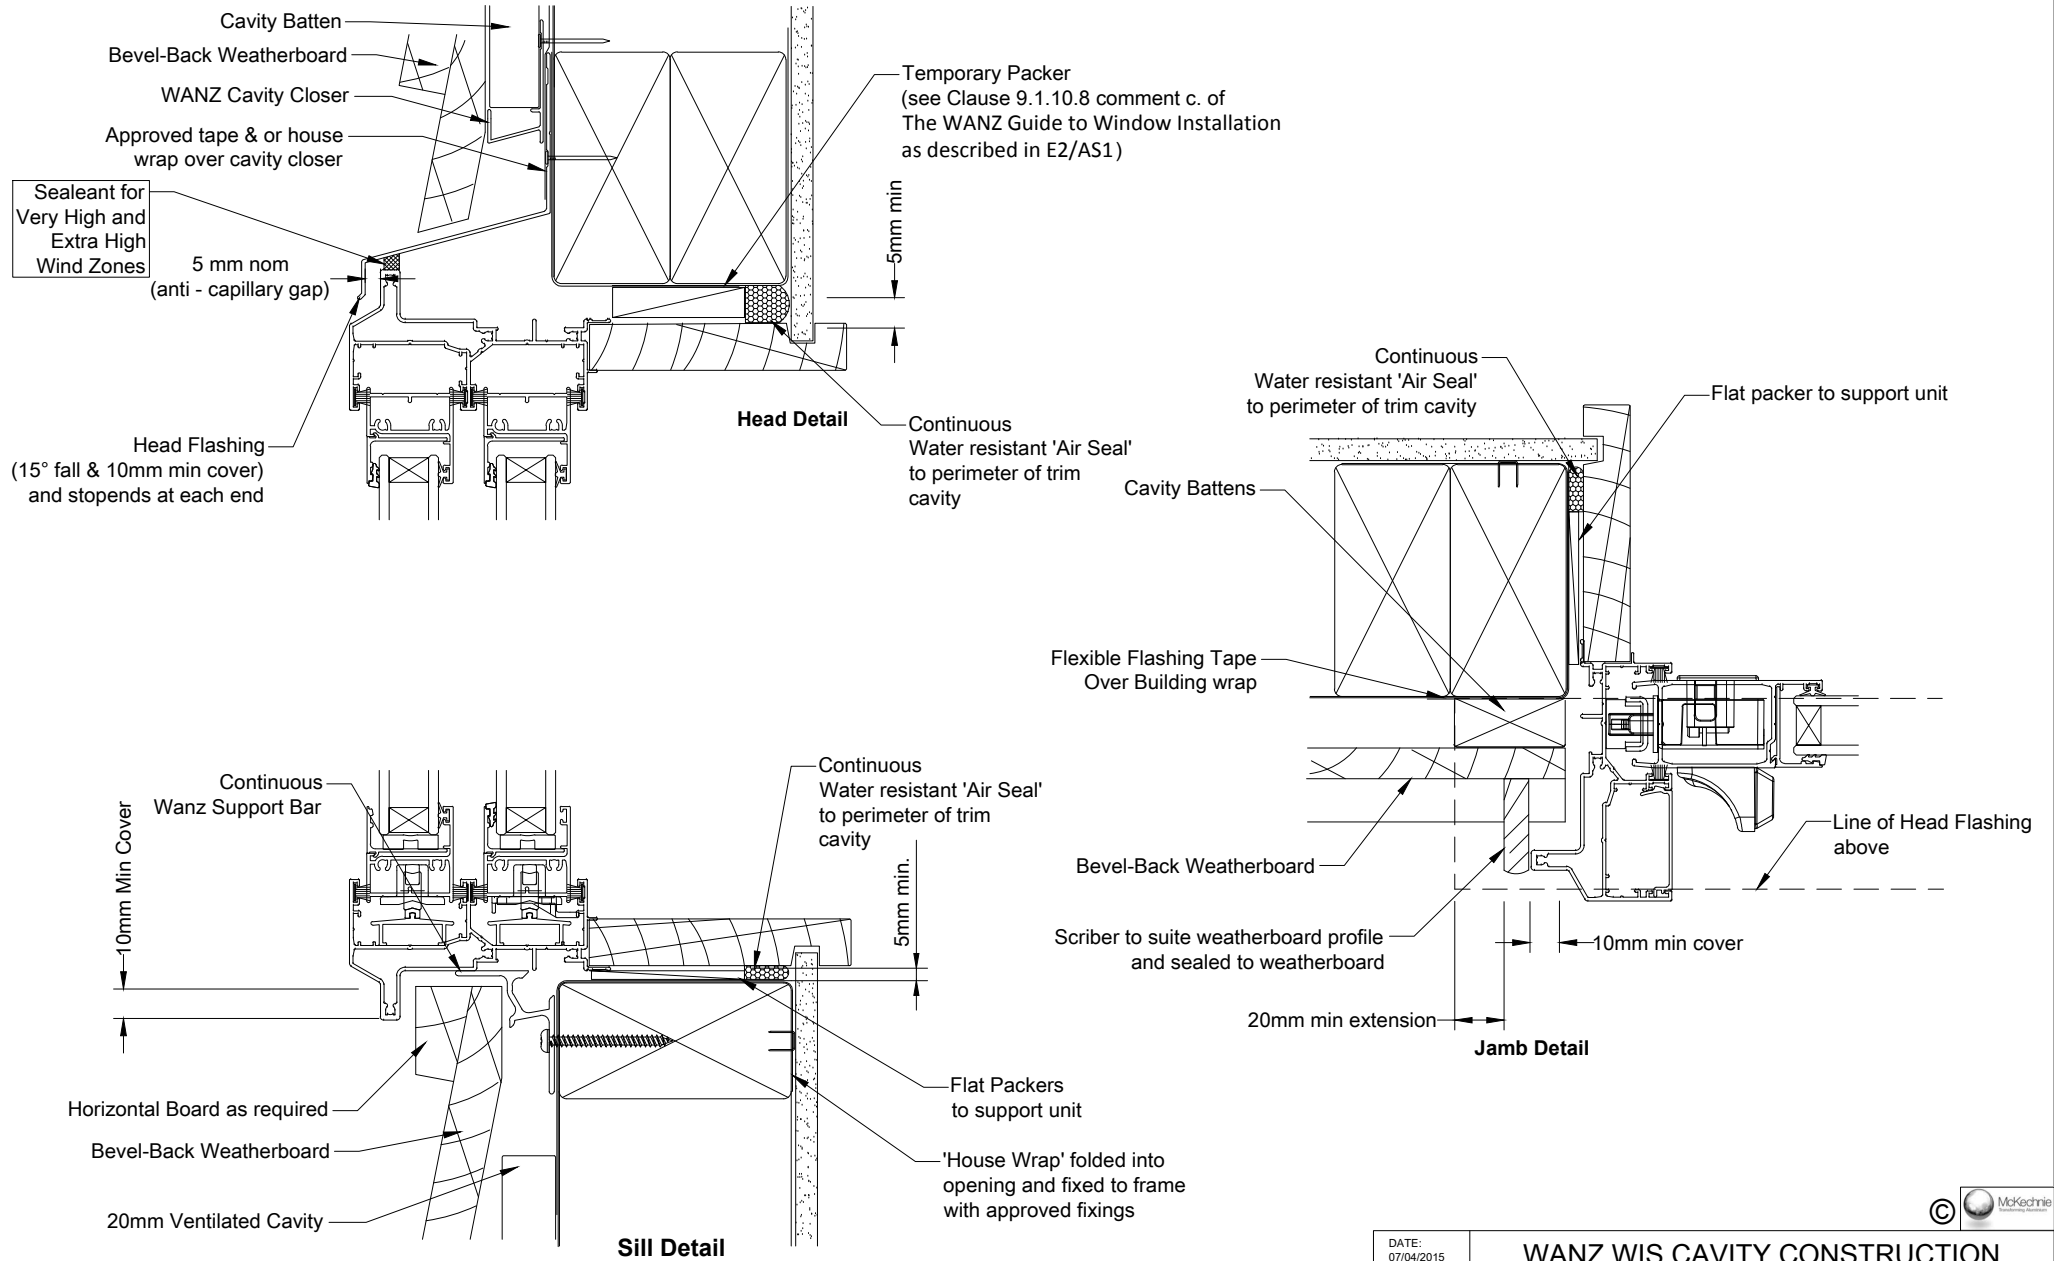

This document is intended as a guide only and is to be used in conjunction with The WANZ Guide to Window Installation as described in E2/AS1 Amendment 5 (see link below) <http://www.wanz.org.nz/download/WANZ%20Guide%20to%20E2%20AS1%20Amd%206%20V1.3%20Dec%202014.pdf>

DATE: 07/04/2015	WANZ WIS CAVITY CONSTRUCTION B/B WEATHERBOARD - SLIDING WINDOW
SCALE: 1:2 @ A3	
ISSUE: No: 001	
Page : ccBBWBSw	
OMEGA Windows & Doors Ltd. 36 Paratū Road, Bell Block Private Bag 2007 New Plymouth 4342 TEL: 0800 500 141 FAX: +64 6 755 9381 www.omegawindows.co.nz	OMEGA WINDOWS + DOORS
