



Head Detail

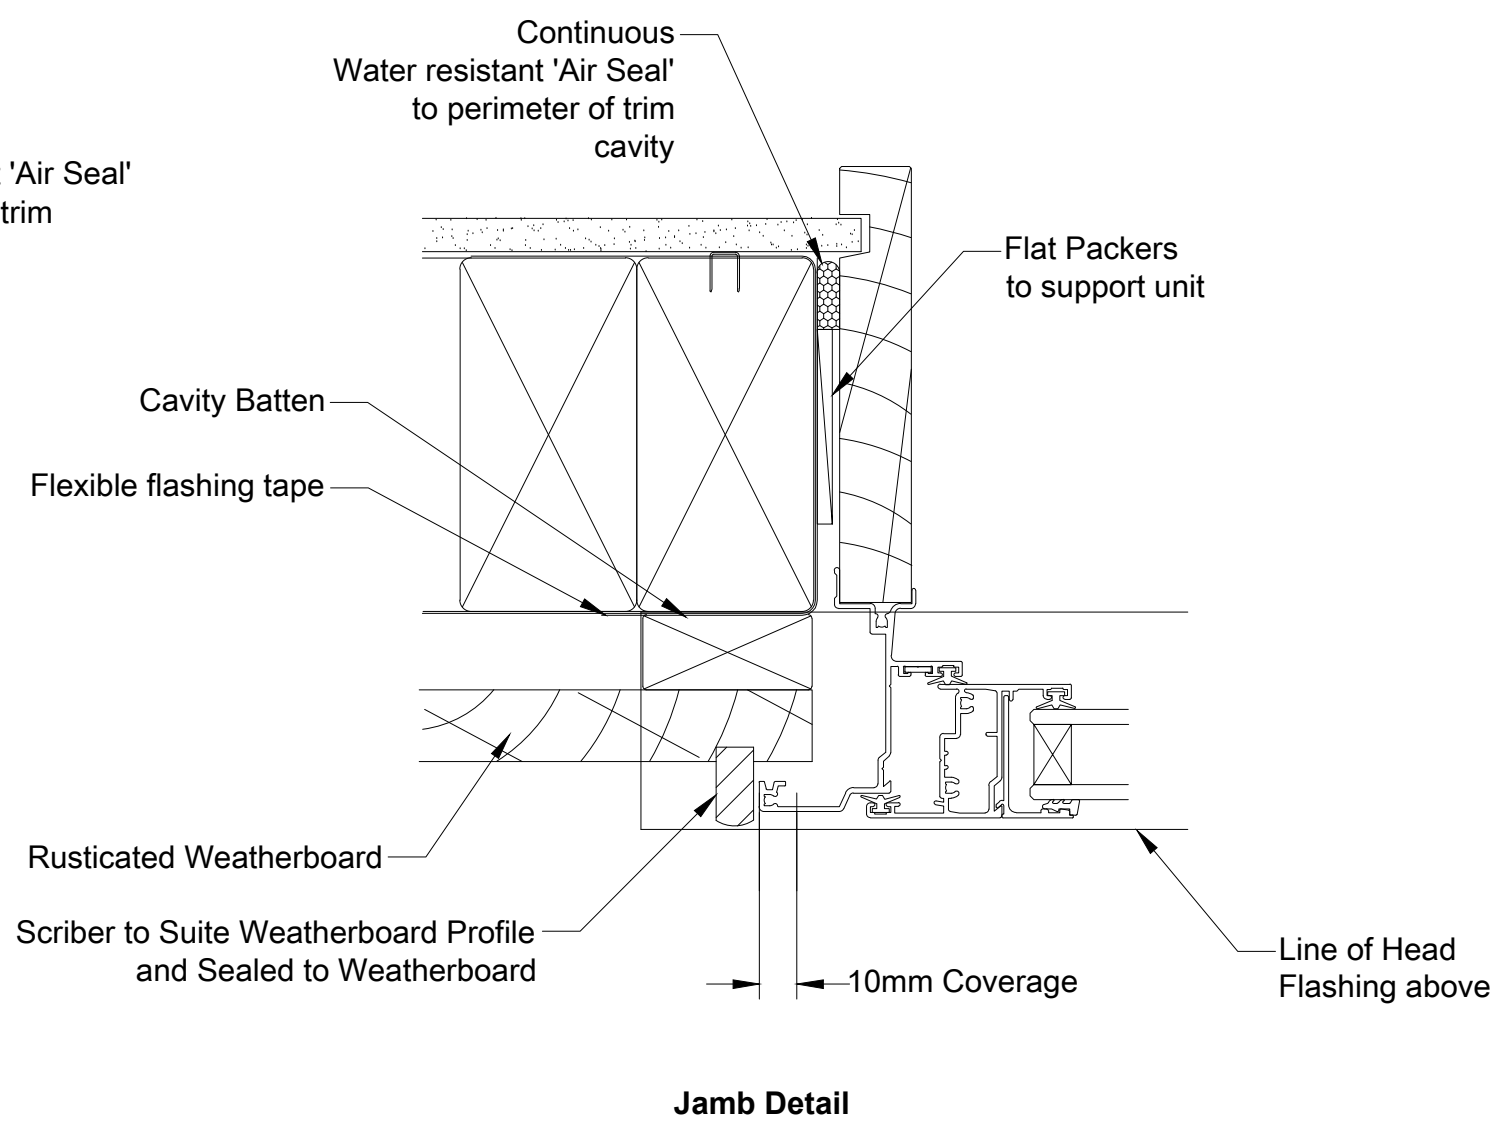

Jamb Detail

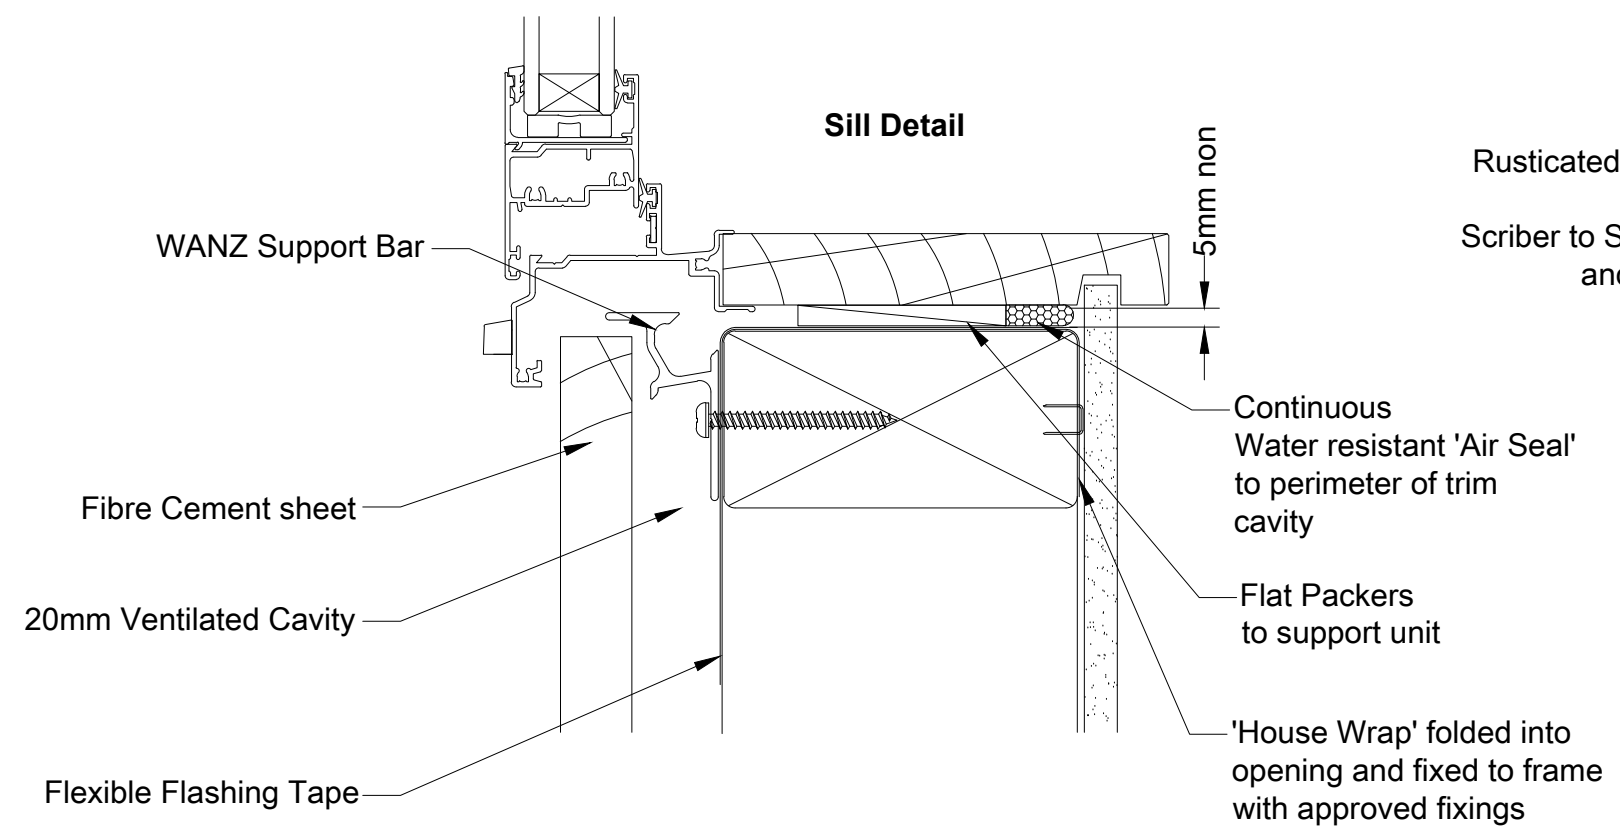

Sill Detail

DATE:
07/04/2015

SCALE:
1:2 @ A3


ISSUE:
No: 002

**WANZ WIS CAVITY CONSTRUCTION
RUSTICATED W/B- AWNING WINDOW**

Page : ccRWBaw

OMEGA Windows & Doors Ltd.
36 Paraiti Road, Bell Block
Private Bag 2007
New Plymouth 4342
TEL: 0800 500 141
FAX: +64 6 755 9381
www.omegawindows.co.nz



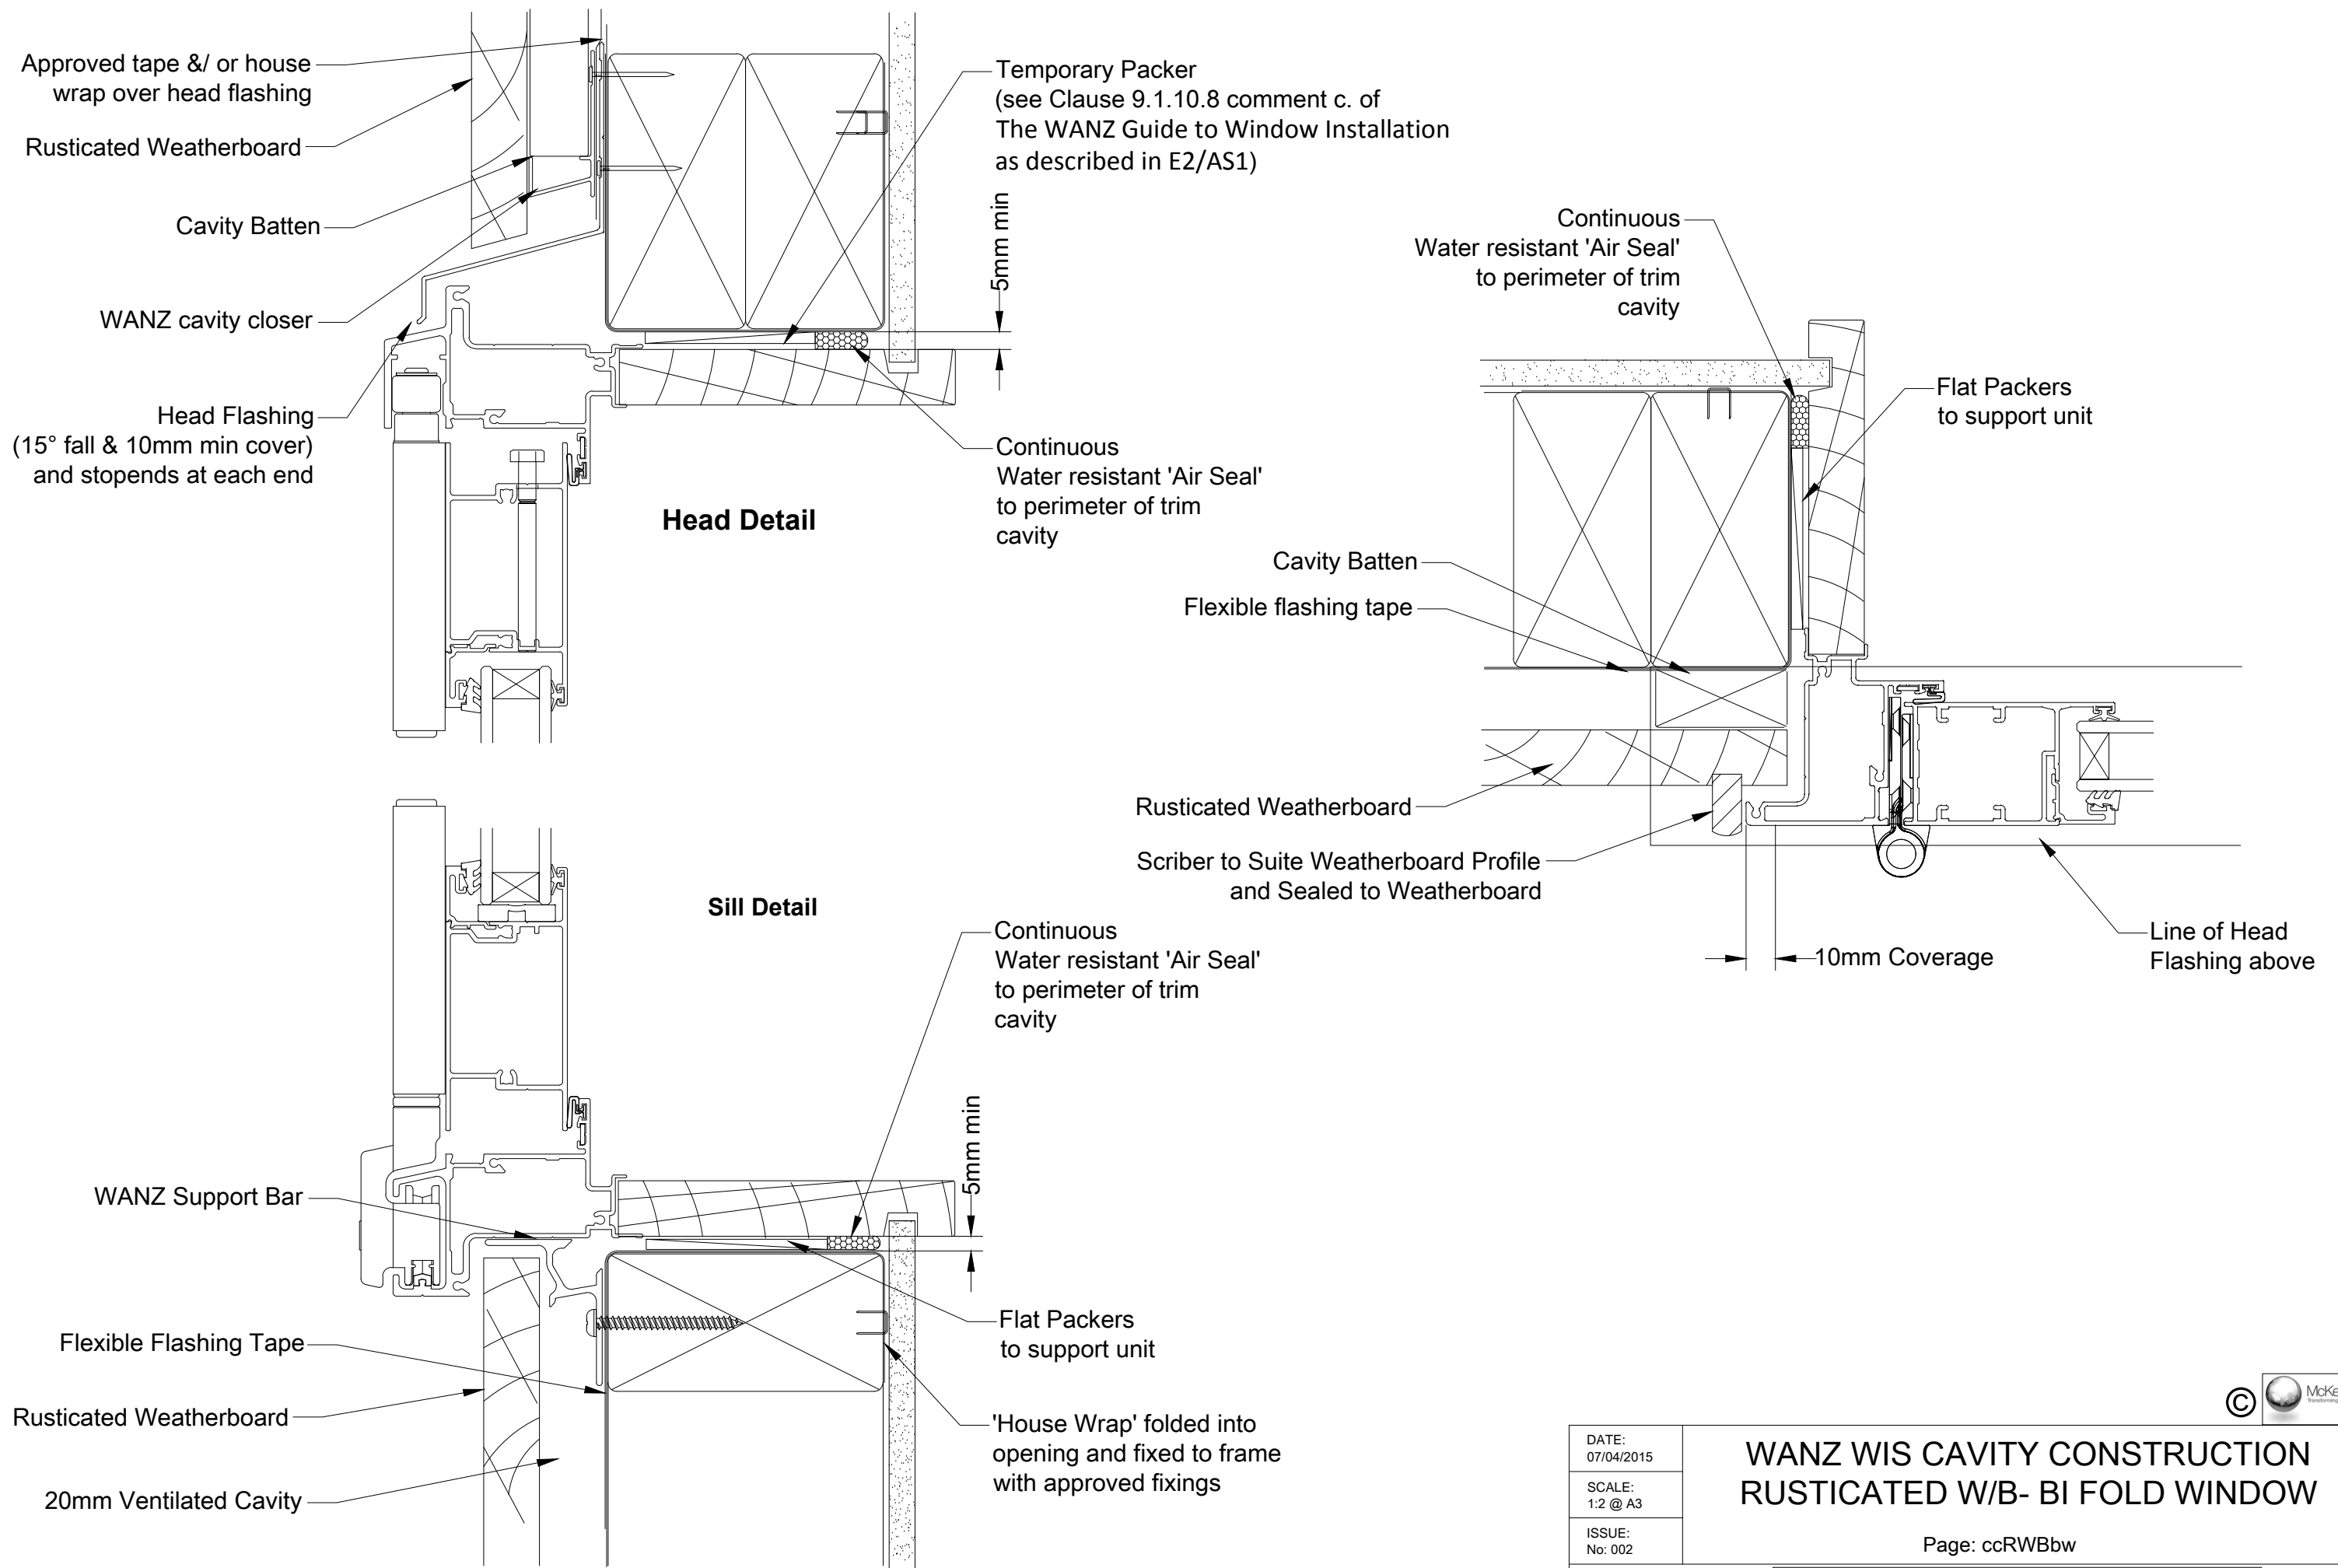

DATE:
07/04/2015

SCALE:
1:2 @ A3




ISSUE:
No: 002

**WANZ WIS CAVITY CONSTRUCTION
RUSTICATED W/B- BI FOLD WINDOW**

Page: ccRWBbw

OMEGA Windows & Doors Ltd.
36 Paraiti Road, Bell Block
Private Bag 2007
New Plymouth 4342
TEL: 0800 500 141
FAX: +64 6 755 9381
www.omegawindows.co.nz



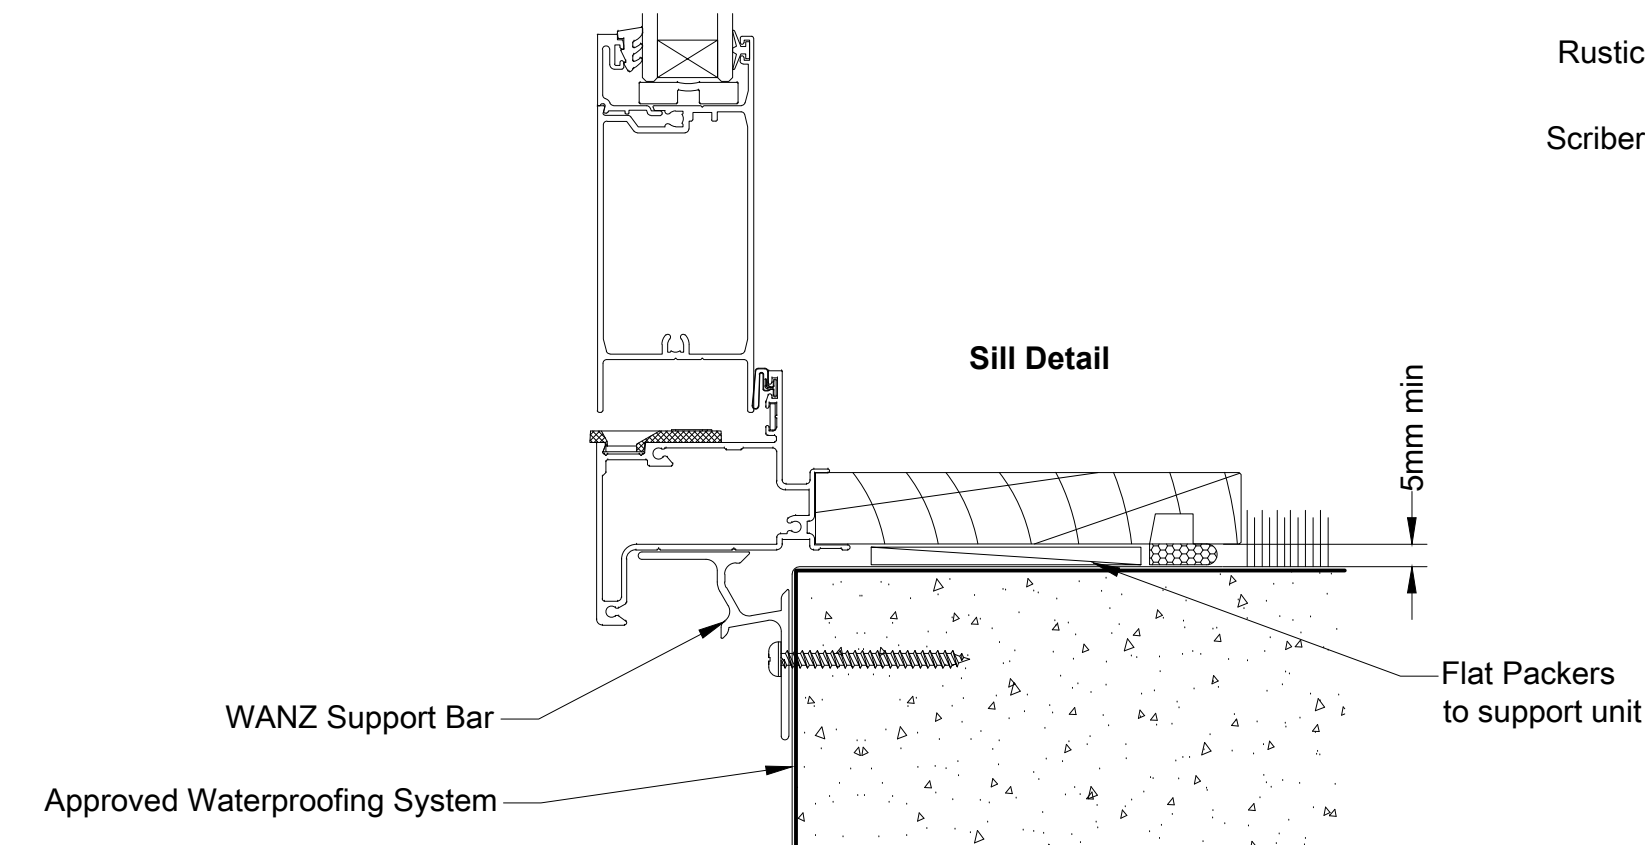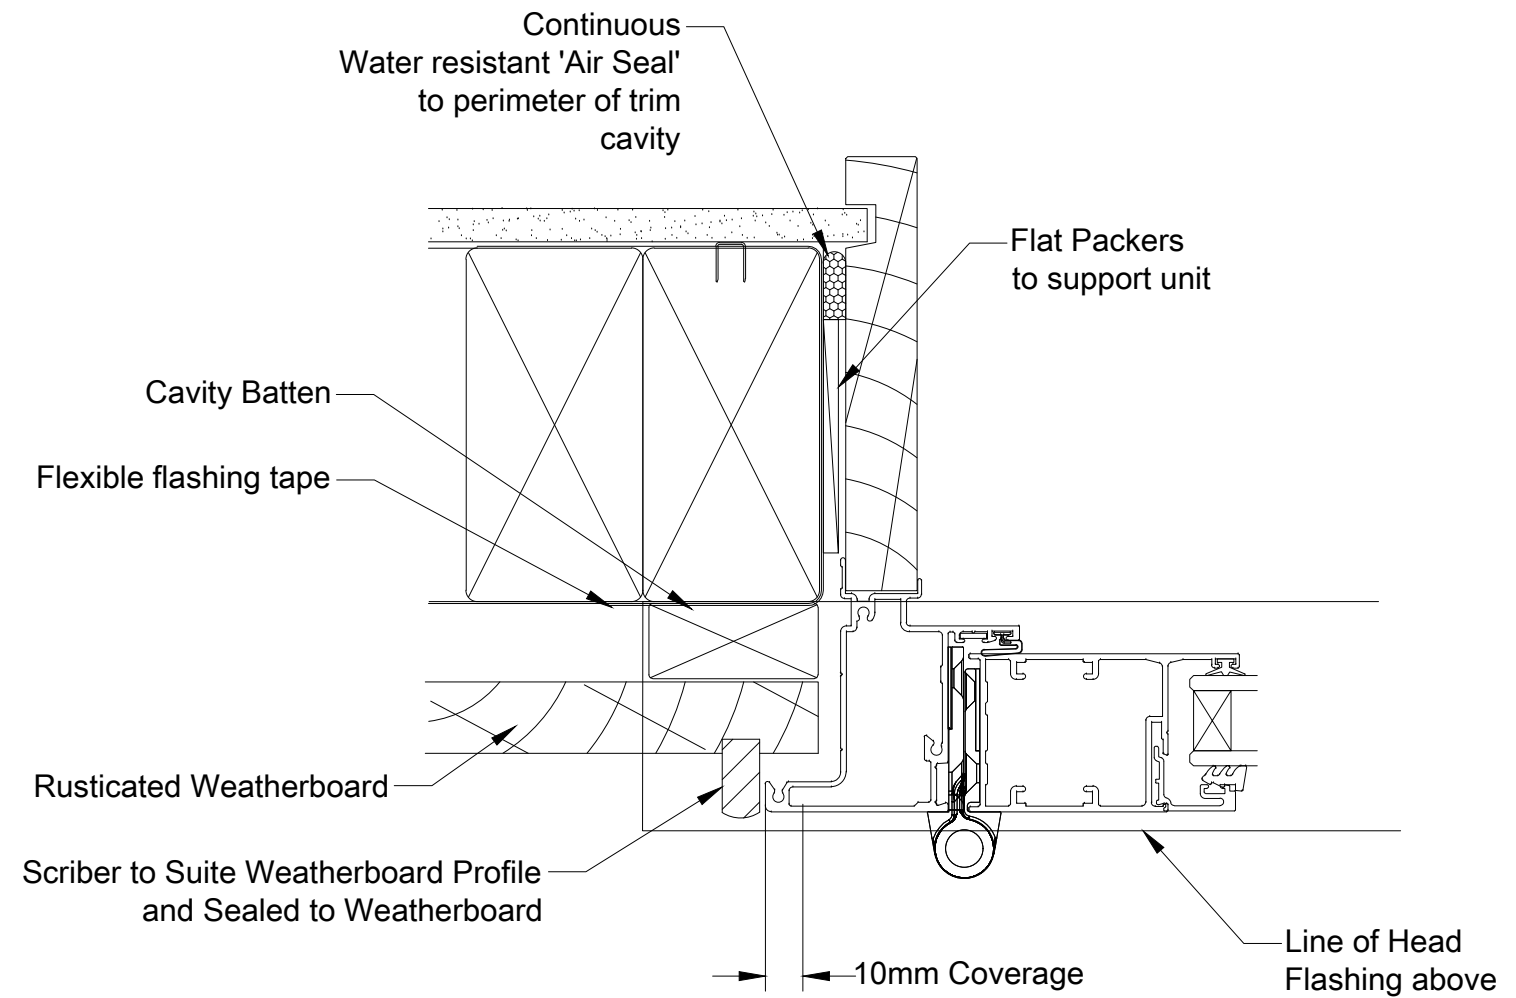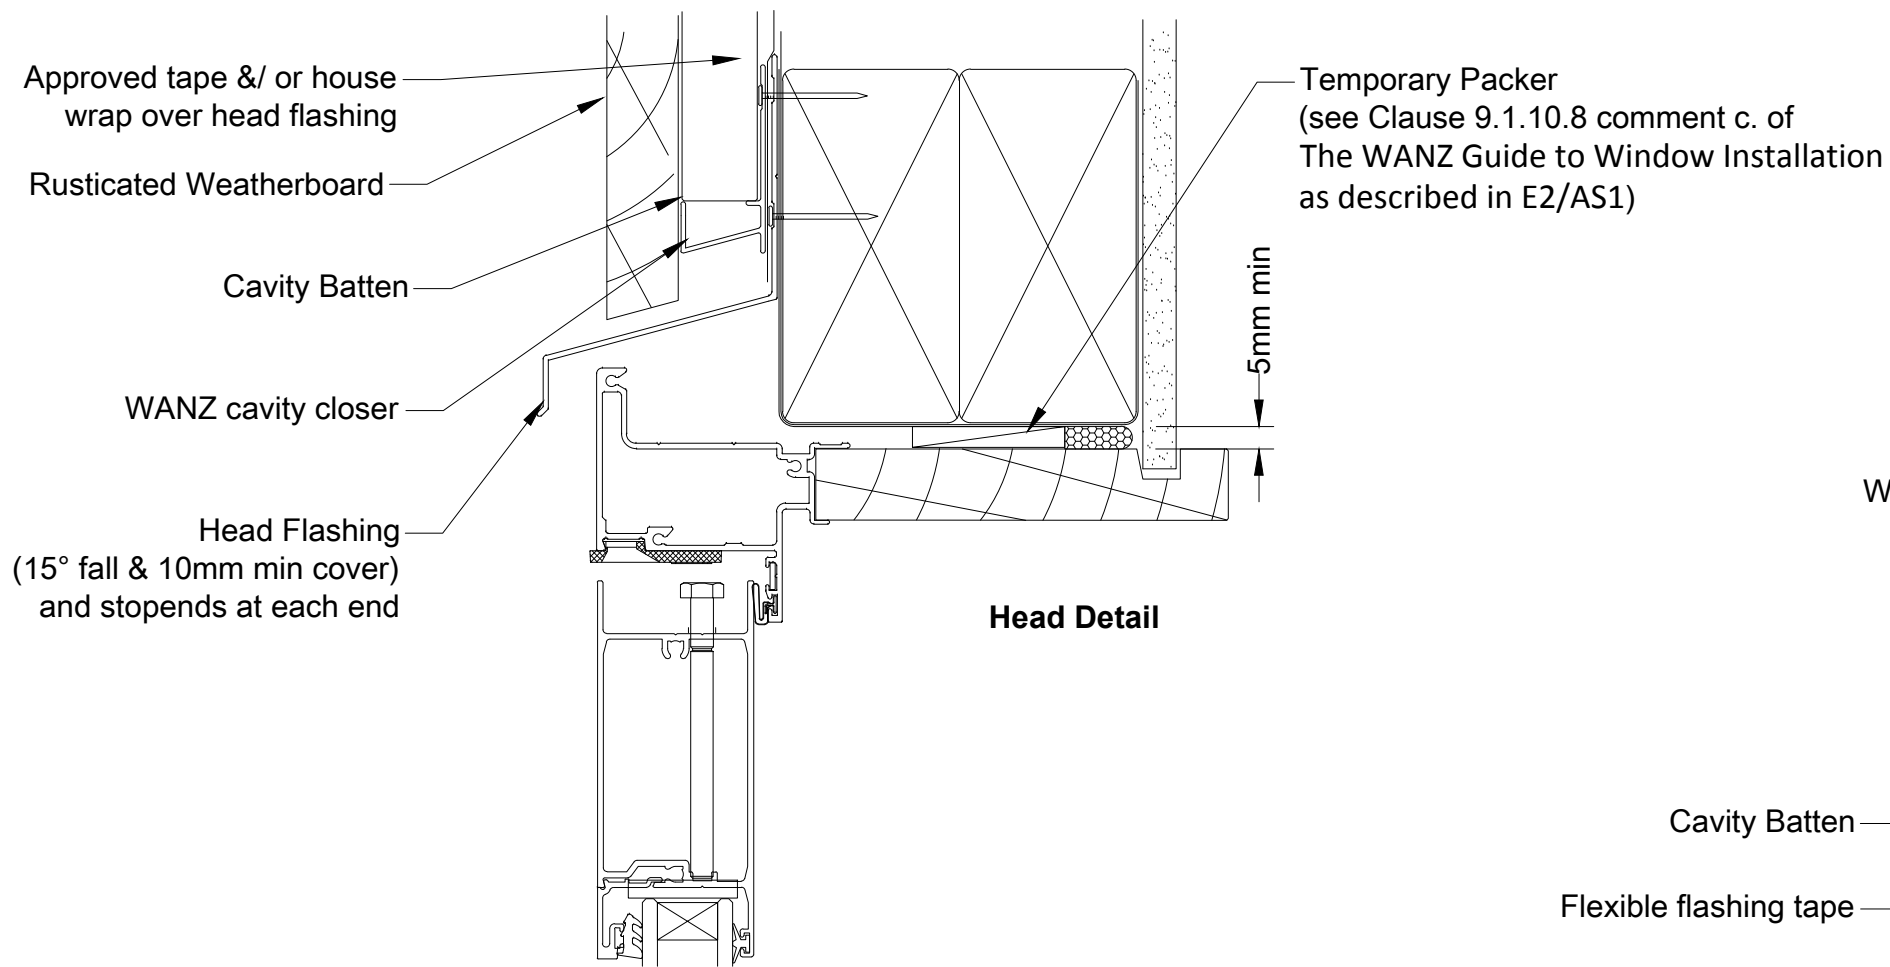

DATE:
07/04/2015

SCALE:
1:2 @ A3


ISSUE:
No: 002

**WANZ WIS CAVITY CONSTRUCTION
RUSTICATED W/B- HINGED DOOR**


Page : ccRWBhd

OMEGA Windows & Doors Ltd.
36 Paraiti Road, Bell Block
Private Bag 2007
New Plymouth 4342
TEL: 0800 500 141
FAX: +64 6 755 9381
www.omegawindows.co.nz




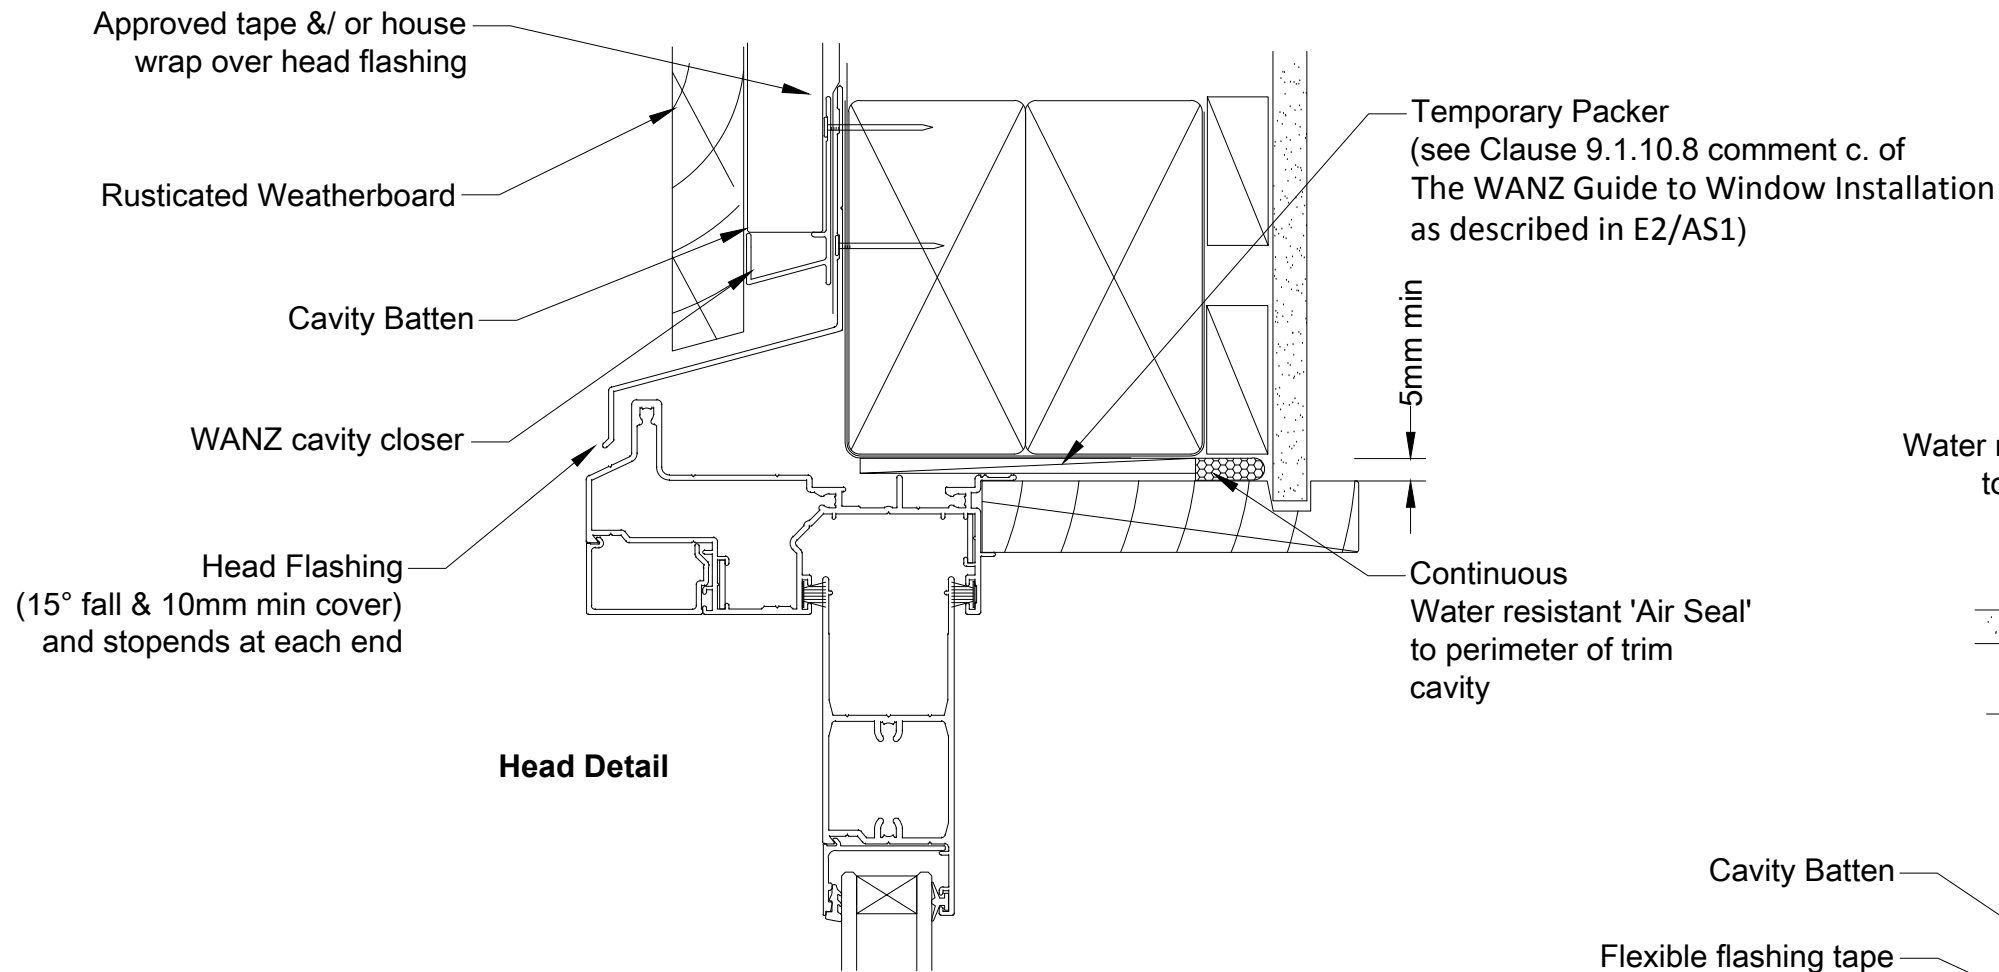

Head Detail

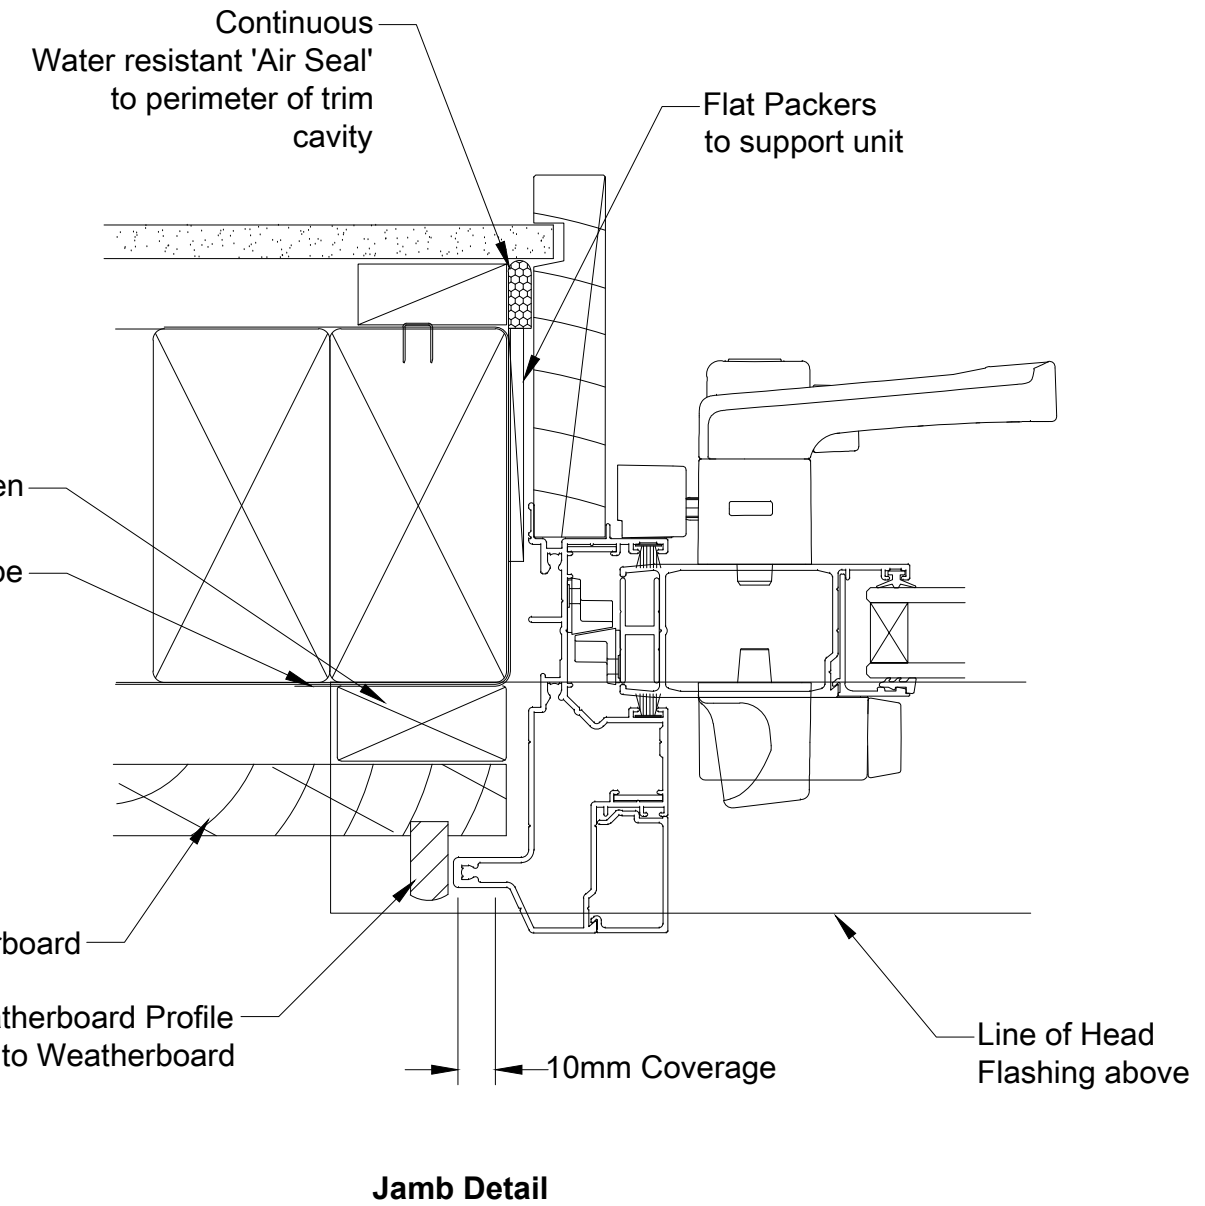

Jamb Detail

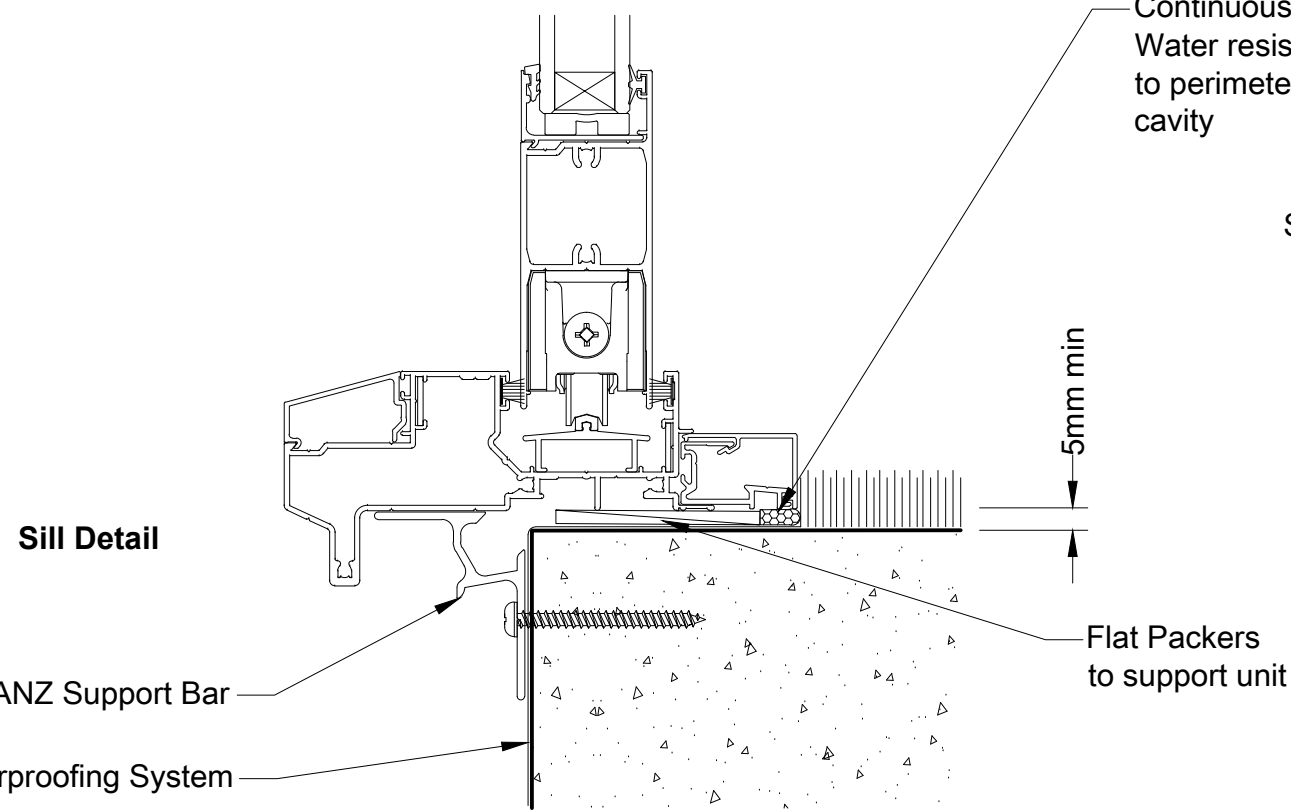

Sill Detail



DATE:
07/04/2015

SCALE:
1:2 @ A3




ISSUE:
No: 002

**WANZ WIS CAVITY CONSTRUCTION
RUSTICATED W/B- SLIDING DOOR**

Page : ccRWBSld

OMEGA Windows & Doors Ltd.
36 Paraiti Road, Bell Block
Private Bag 2007
New Plymouth 4342
TEL: 0800 500 141
FAX: +64 6 755 9381
www.omegawindows.co.nz



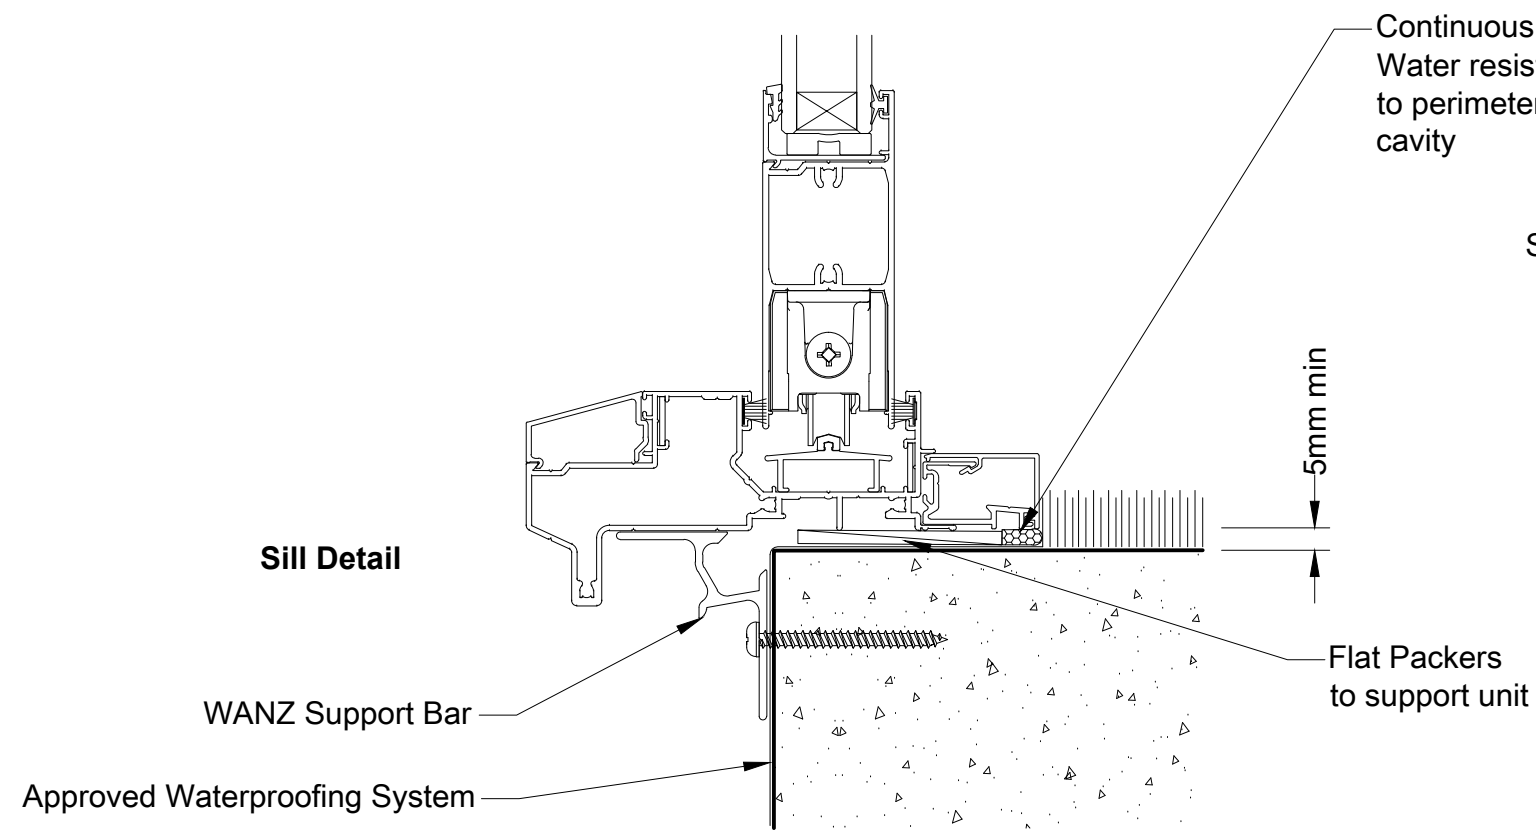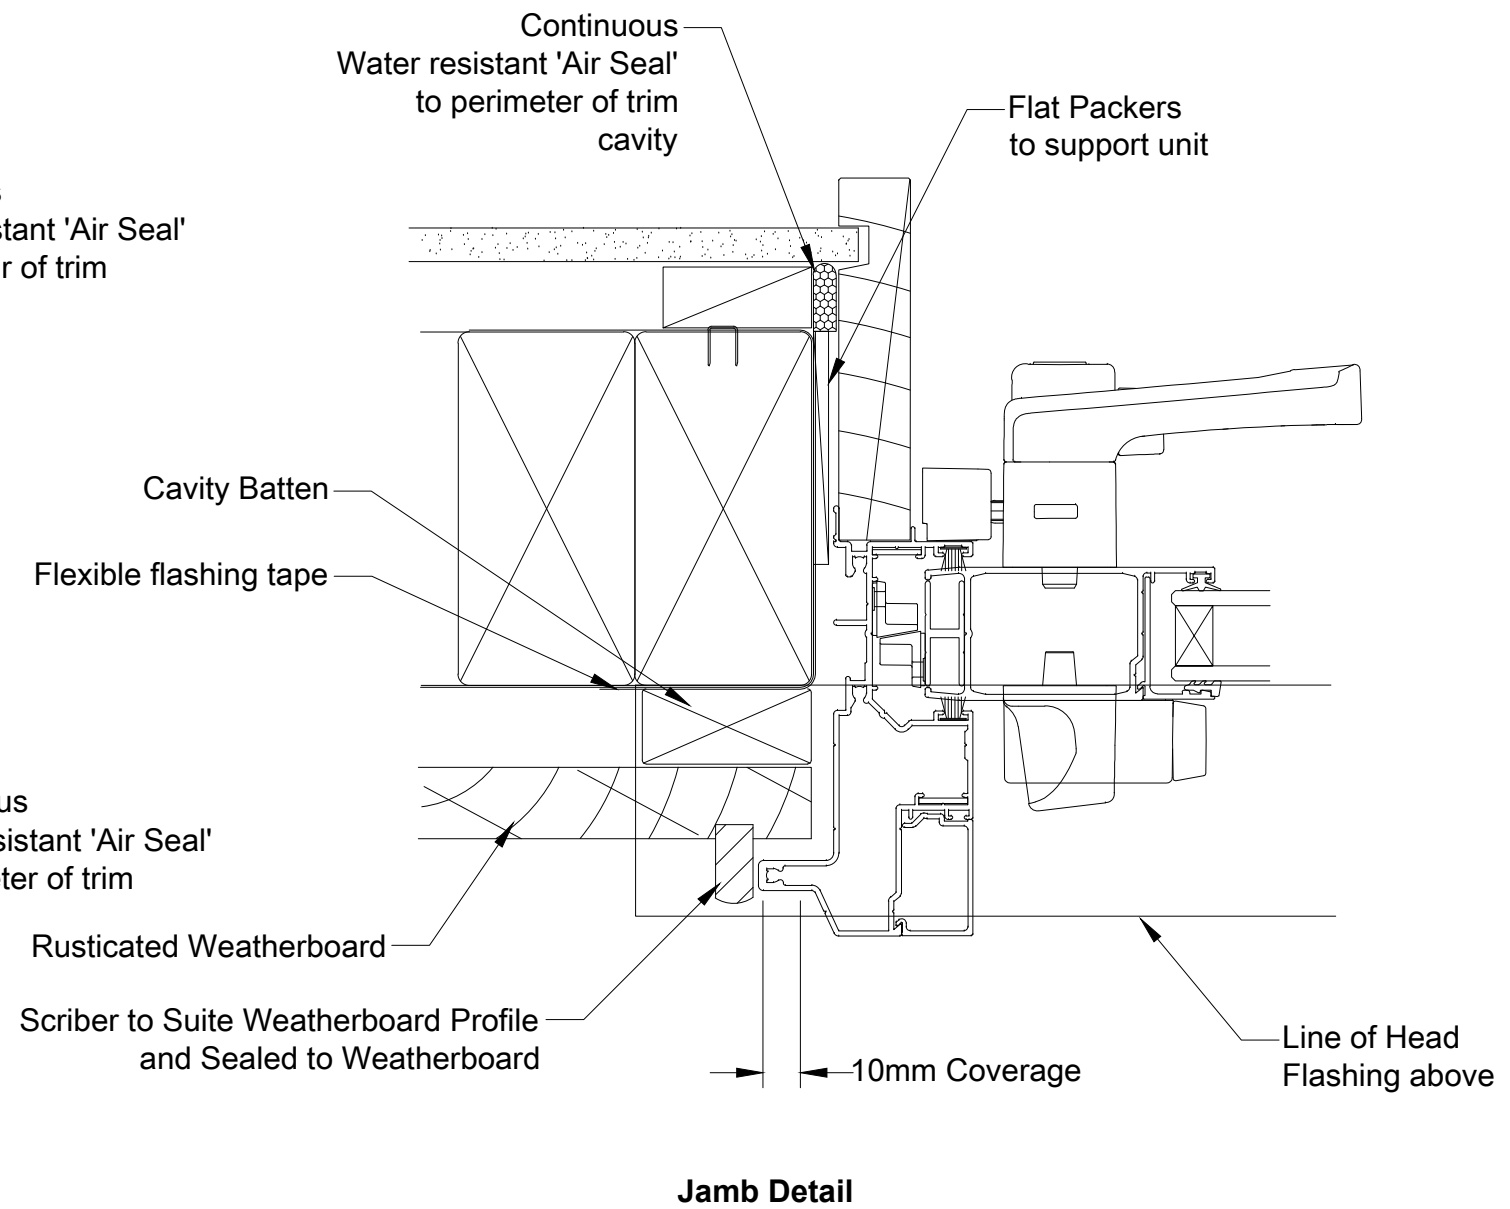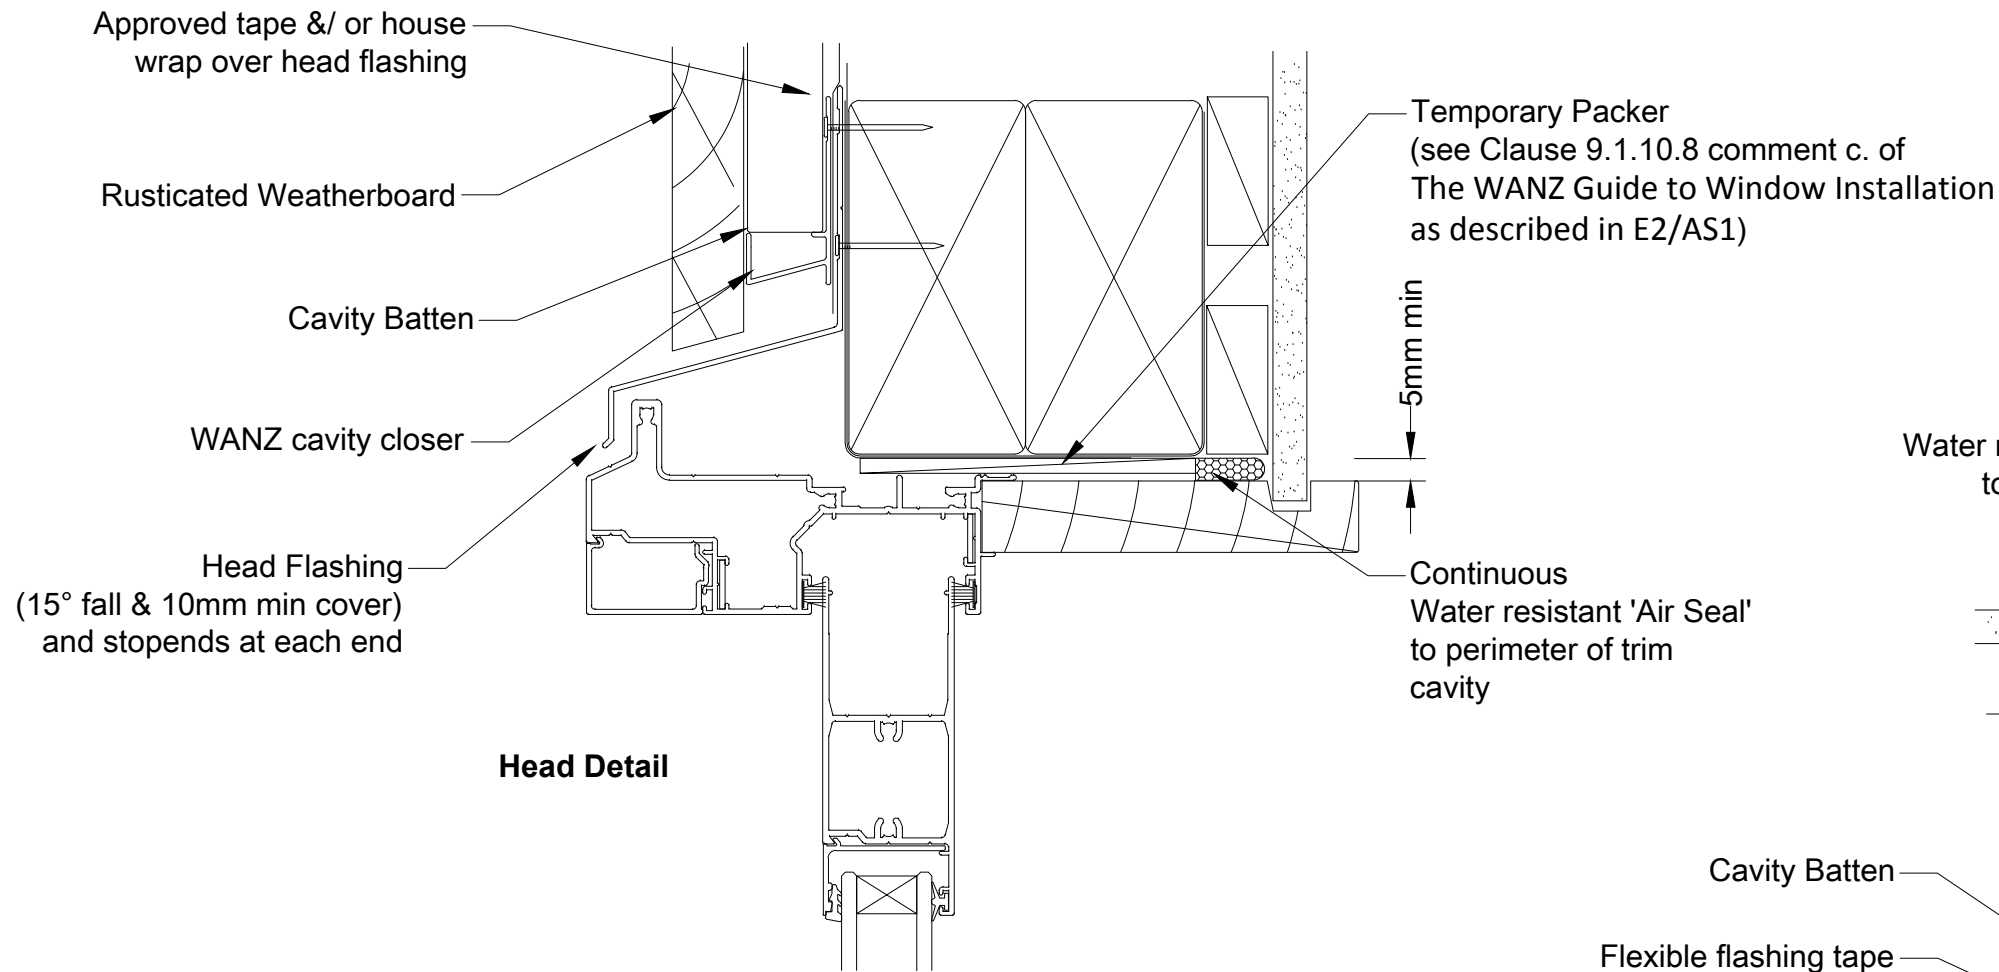

DATE:
07/04/2015

SCALE:
1:2 @ A3


ISSUE:
No: 002

**Wanz WIS Cavity Construction
Rusticated W/B- Stacker Door**


Page : ccRWBstk

OMEGA Windows & Doors Ltd.
36 Paraiti Road, Bell Block
Private Bag 2007
New Plymouth 4342
TEL: 0800 500 141
FAX: +64 6 755 9381
www.omegawindows.co.nz




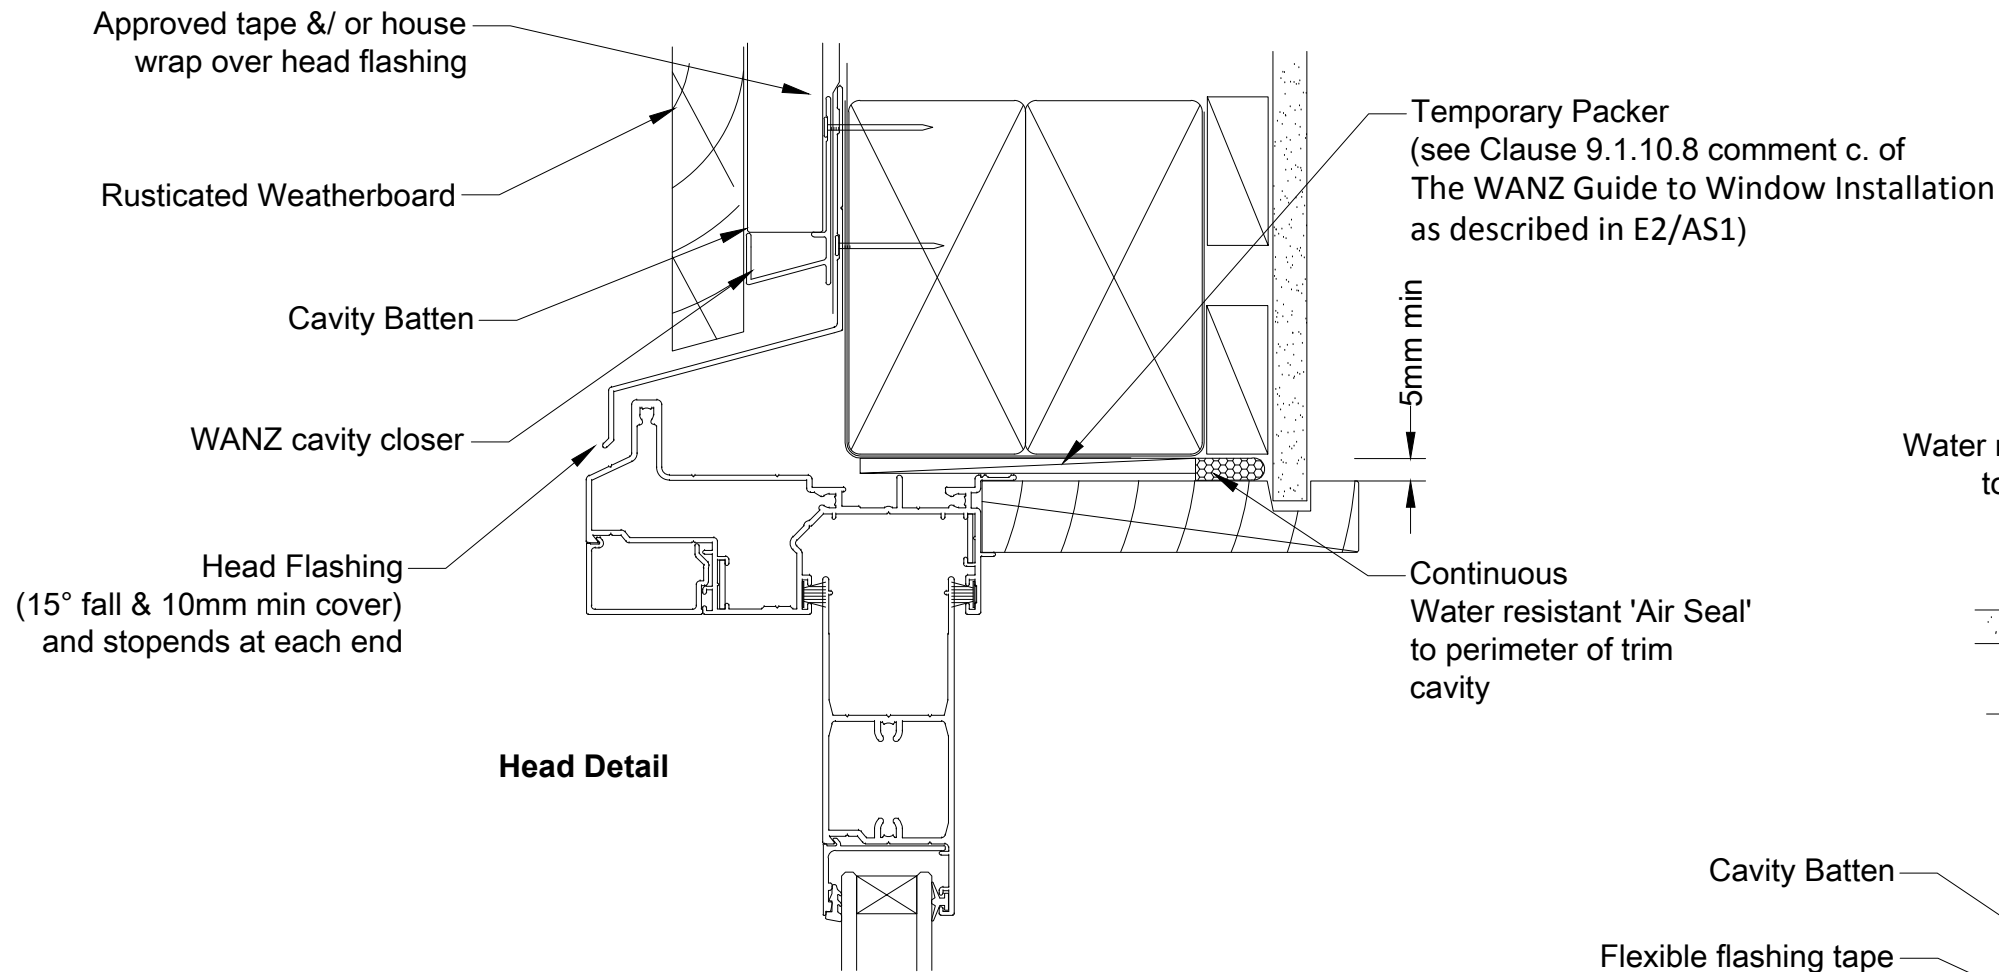

Head Detail

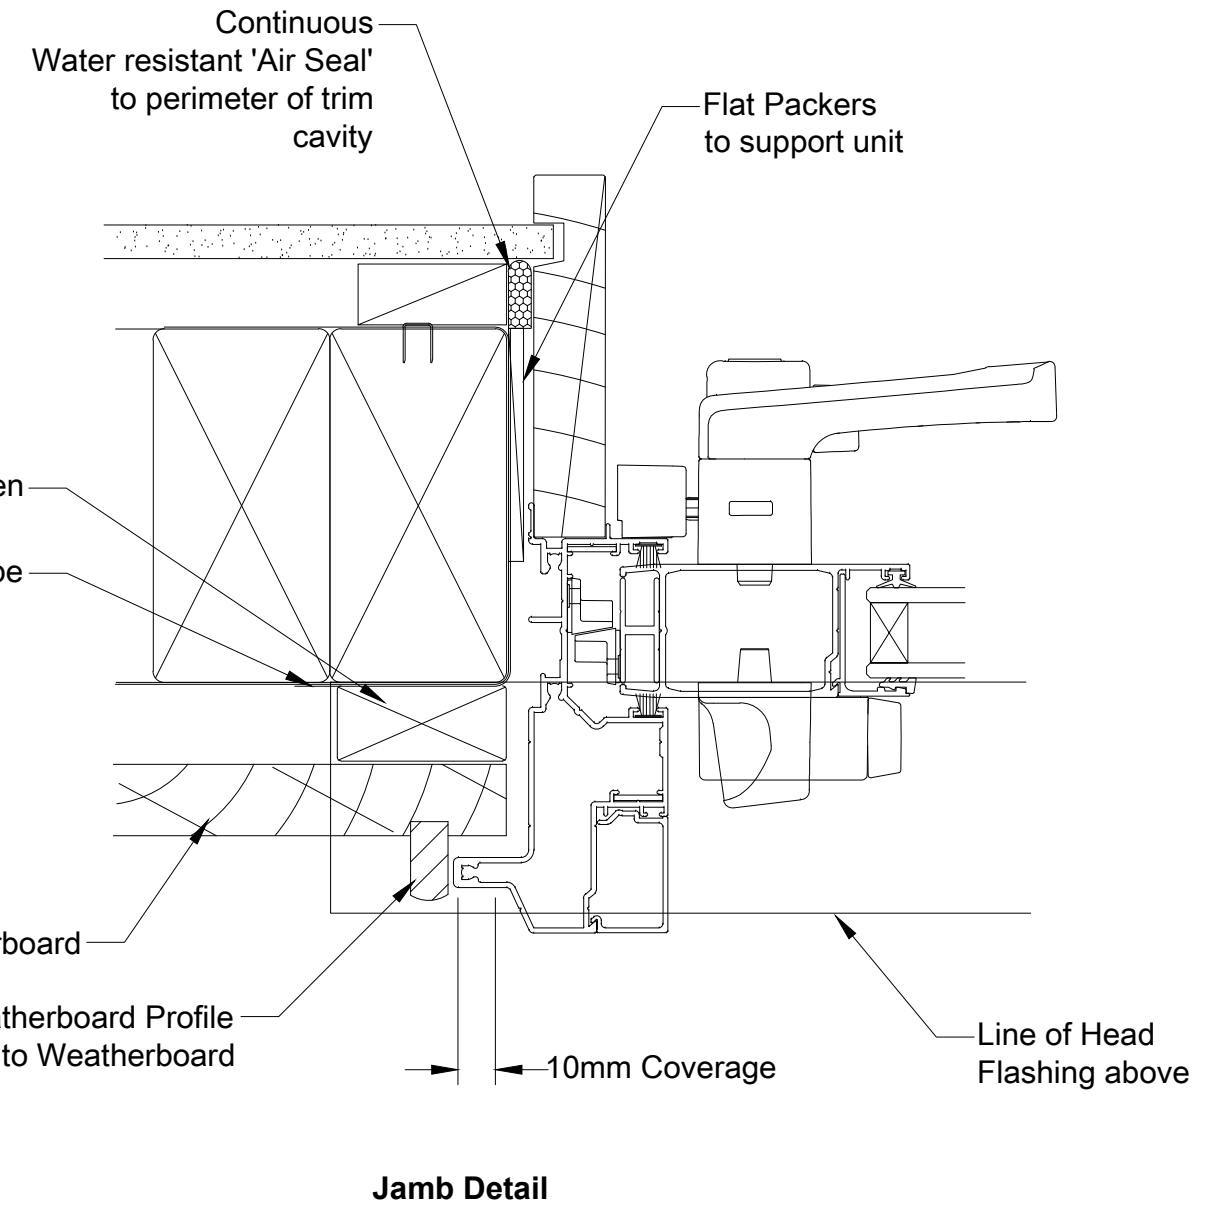

Jamb Detail

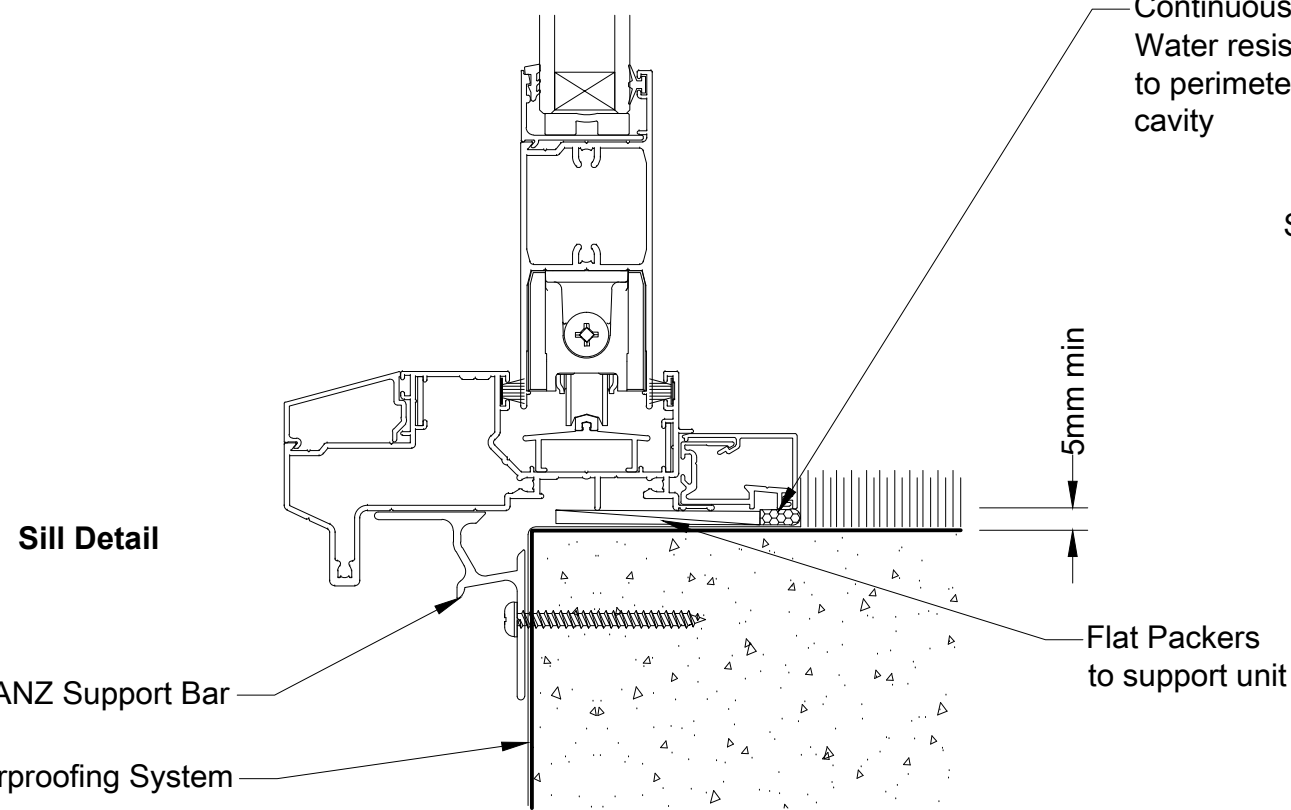

Sill Detail

DATE:
07/04/2015

SCALE:
1:2 @ A3

ISSUE:
No: 002

**Wanz WIS Cavity Construction
Rusticated W/B- Sliding Window**

Page : ccRWBsw

OMEGA Windows & Doors Ltd.
36 Paraiti Road, Bell Block
Private Bag 2007
New Plymouth 4342
TEL: 0800 500 141
FAX: +64 6 755 9381
www.omegawindows.co.nz

